

SUBMITTAL PHASE

DESIGNED BY: Designer	DRAWN BY: Author	CHECKED BY: Checker	APPROVED BY: Approver

No. DATE DSN CHK APP REVISION

SUBMITTED BY: D. SCHOCK	DATE:	REVIEWED BY: B. KEMPER	DATE:




SCALE: LINE IS 1' AT FULL SCALE	SCALE: FILENAME: CONTRACT No.: CONTRACT #
	SUBMITTAL DATE: XX/XX/XX

**SR 522 / NE 145TH BRT
LAKE FOREST PARK
PARKING GARAGE**

SITE PLAN - OVERALL

DRAWING NO.: 522-ASP100
FACILITY ID:
SHEET No: REV:

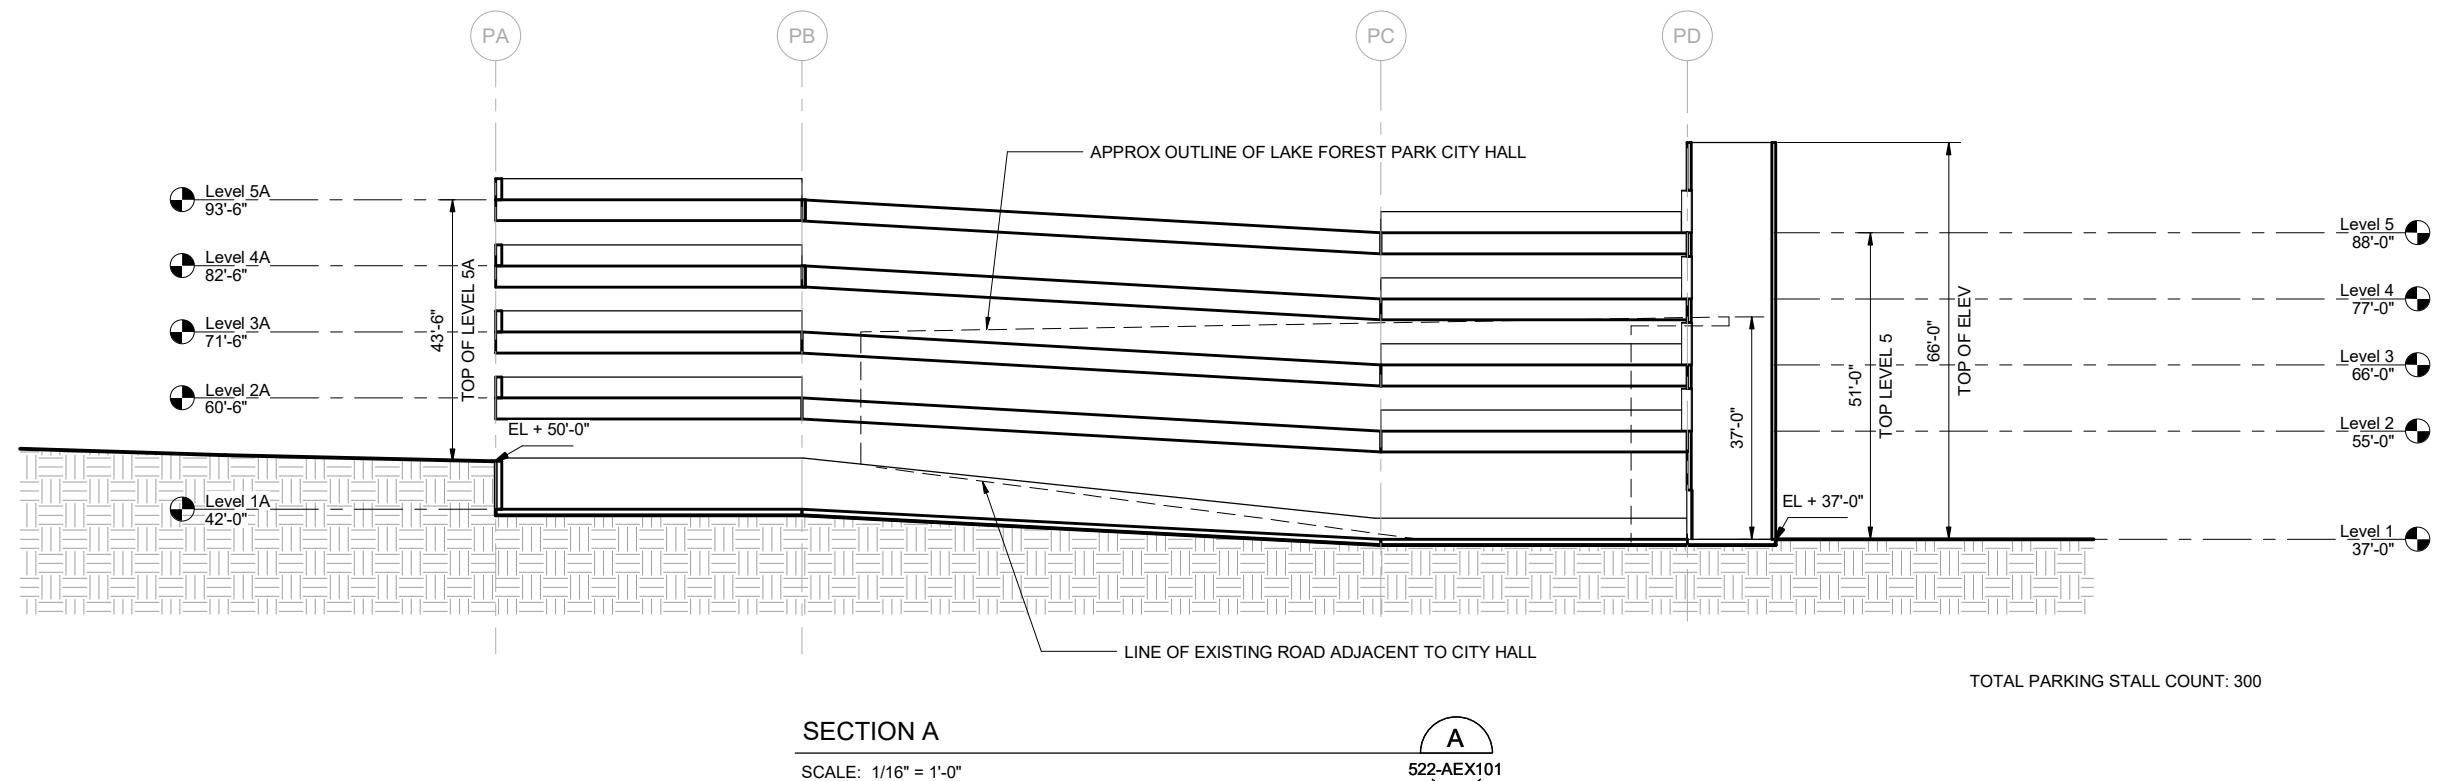

10/22/2019 10:55:07 AM
BIM 360://5222-BRT/5222-BRT-LFPQ-A-v2019.rvt

SUBMITTAL PHASE

	DESIGNED
	Designer
	DRAWN BY
	Author
	CHECKED
	Checker
	APPROVED
	Approver

5

MITTED BY:
CHOCK

DATE: **REVIEW**
B. KER

SIT	SCALE: AS NOTED
	FILENAME:
	CONTRACT No.: CONTRACT #
	SUBMITTAL DATE: XX/XX/XX

SR 522 / NE 145TH BRT
LAKE FOREST PARK
PARKING GARAGE

DRAWING NO.:	522-AEX101	
FACILITY ID:		
SHEET No:	REV:	