


FILE LOCATION: Z:\SHARED\PROJECTS\ACTIVE\2023\03\0384.02 - LFP LAKEFRONT PARK PH 2\DRAWINGS\CADD\REV\TACT\VE\LE\L004.L006 TREE PROTECTION PLAN AND DETAILS.DWG - ORIGINAL SHEET SIZE: ARCH FULL BLEED D (36.00 X 24.00 INCHES) - LAST MODIFIED BY: HUI CAO
PRINCIPAL: ED PROJECT MANAGER: ED DESIGNED BY: JL DRAWN BY: MH CHECKED BY: ED

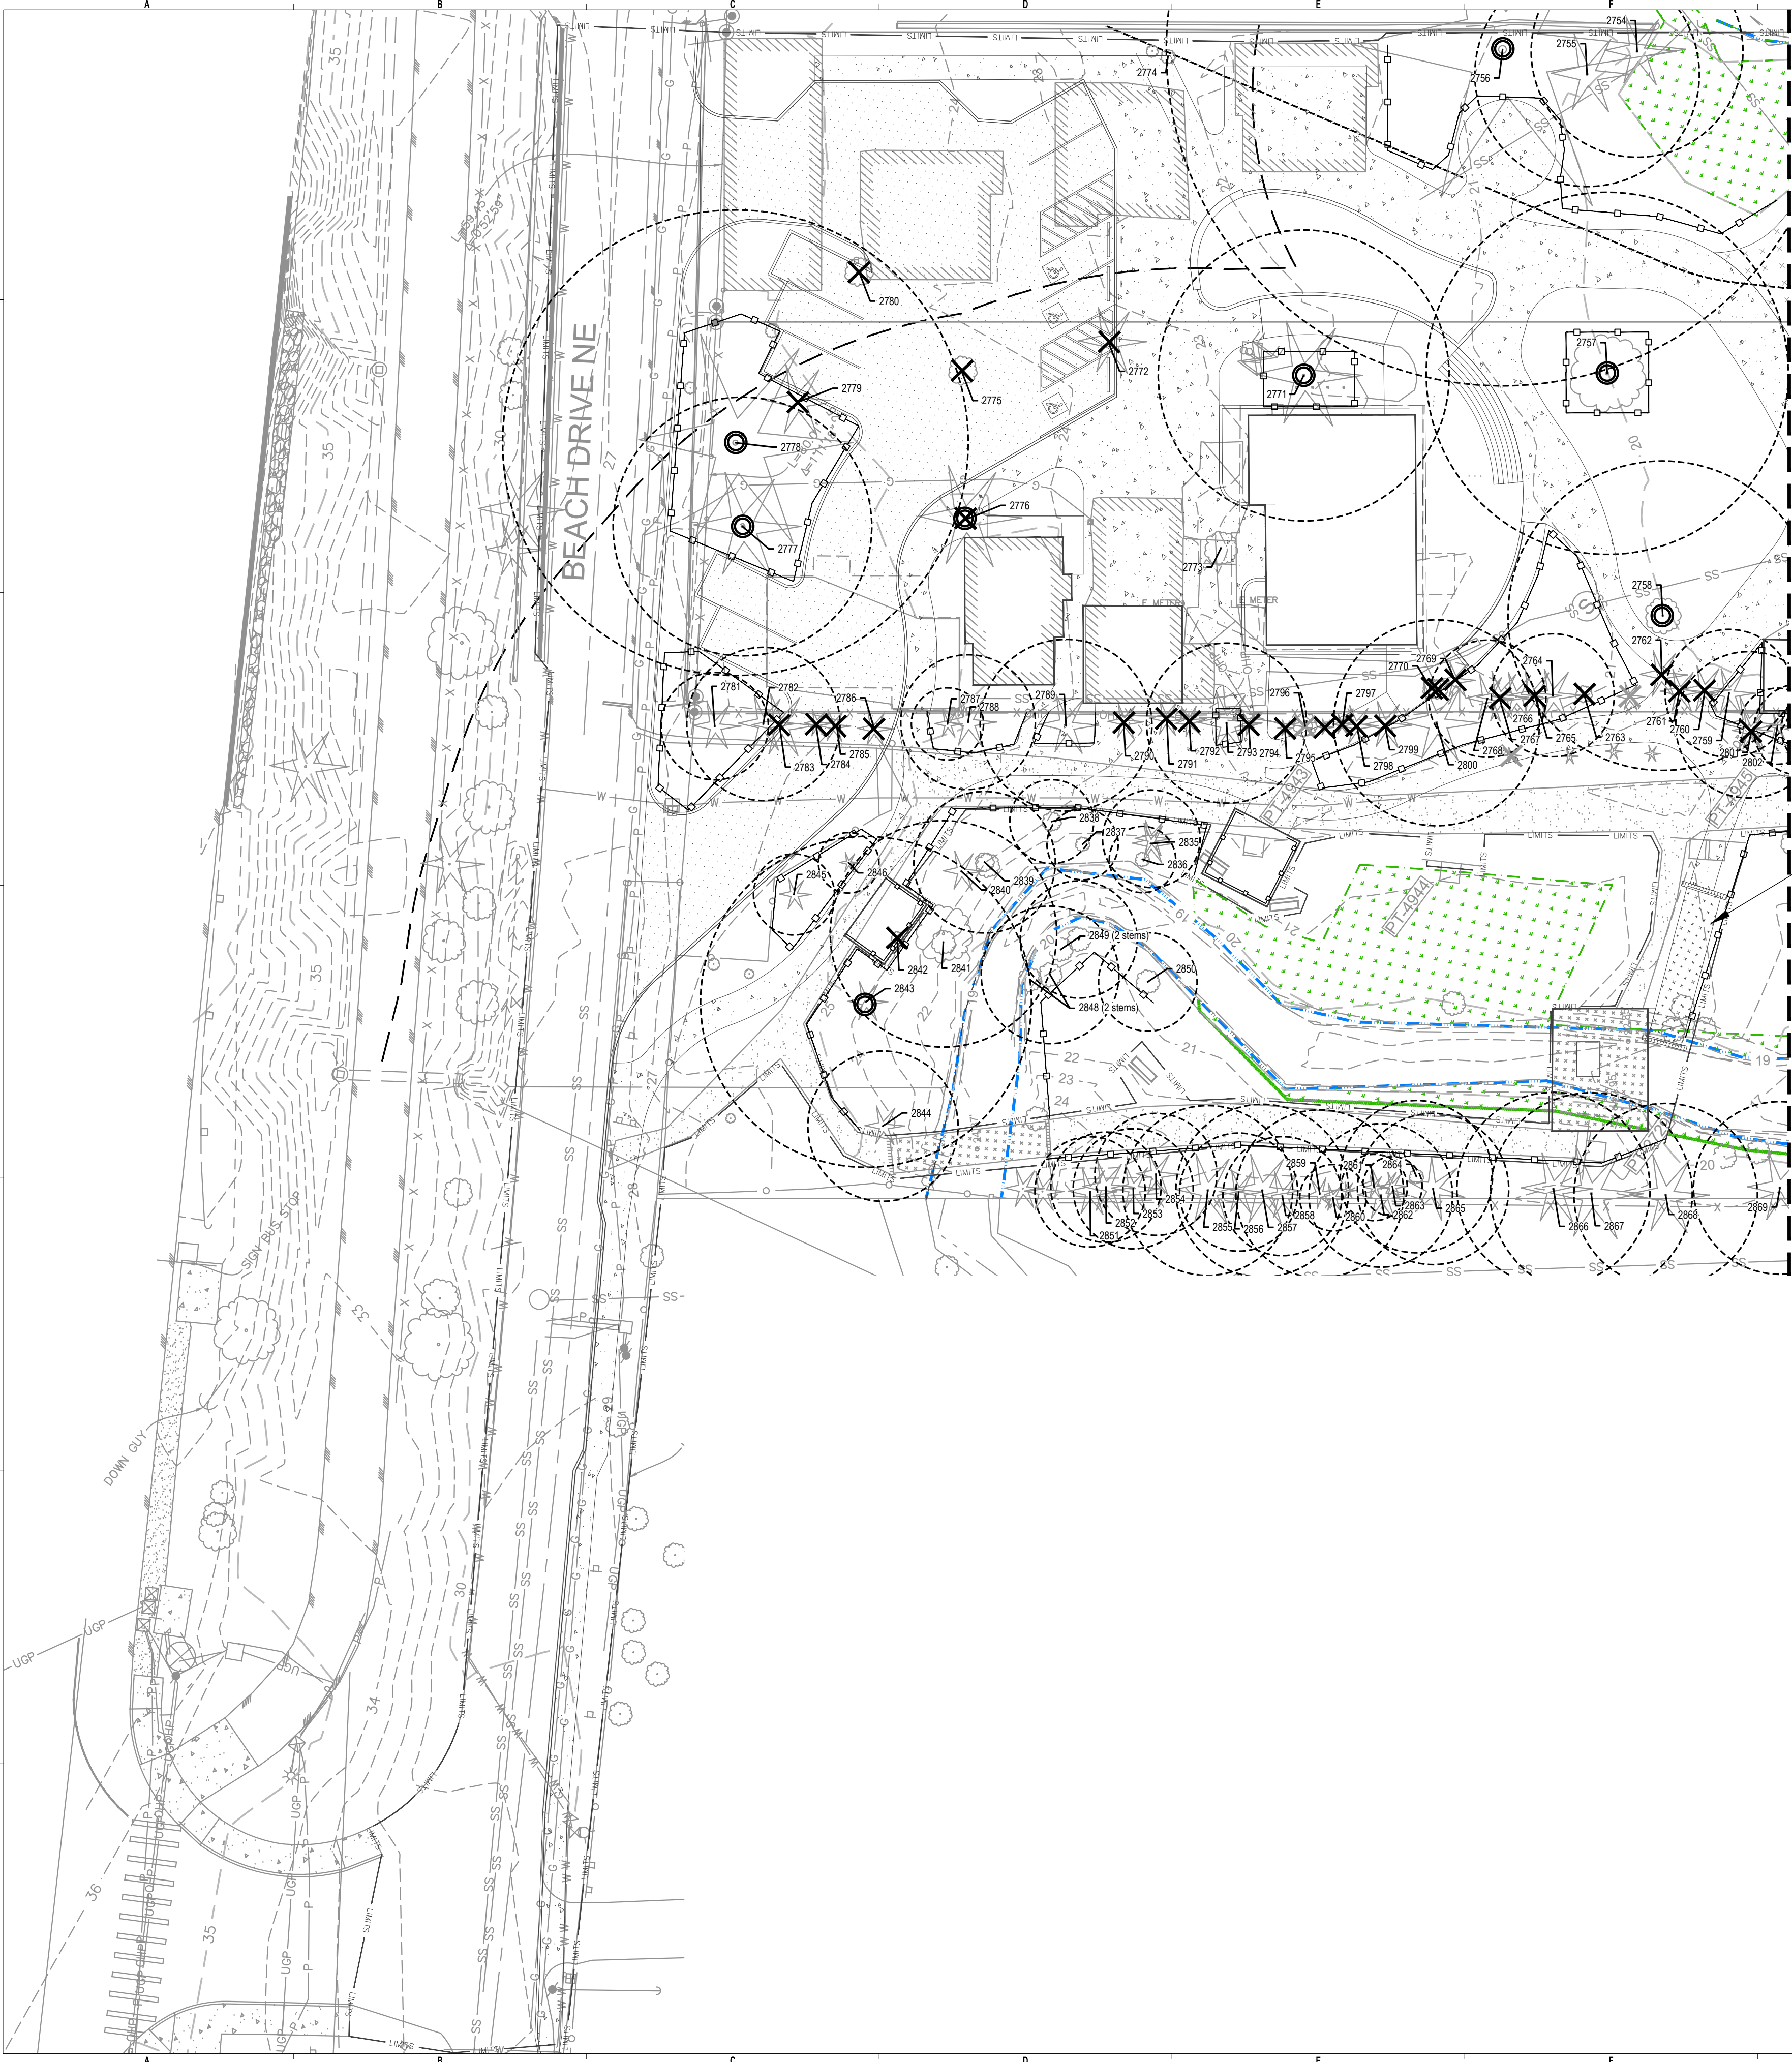


LEGEND

- LIMITS
- WETLAND BOUNDARY (DELINEATED)
- WETLAND BOUNDARY (NOT-DELINEATED)
- ORDINARY HIGH WATER MARK (OHWM)
- WETLAND AND STREAM BUFFER
- EXISTING TREE
- EXISTING LANDMARK TREE
- TREE PROTECTION FENCE
- ROOT PRUNING TRENCH
- EXISTING SIGNIFICANT TREE TO BE REMOVED
- EXISTING NON-SIGNIFICANT TREE TO BE REMOVED
- CRITICAL ROOT ZONE (CRZ)

KEY NOTES

- IMPROVEMENTS SHOWN FOR CONTEXT RELATIVE TO TREE PROTECTION ONLY

- NOTES**
- TREE PROTECTION SHALL BE APPROVED BY THE PROJECT ARBORIST. IF NEEDED, CHANGES TO TREE PROTECTION FENCING MAY BE MADE ONLY UNDER THE DIRECTION OF THE PROJECT ARBORIST OR LANDSCAPE ARCHITECT.
 - TREE PROTECTION FENCING IS IN ADDITION TO OTHER FENCING TYPES SHOWN ON ESC PLAN.
 - SALVAGE AND STORE TREES TO BE REMOVED FOR HABITAT STRUCTURES.

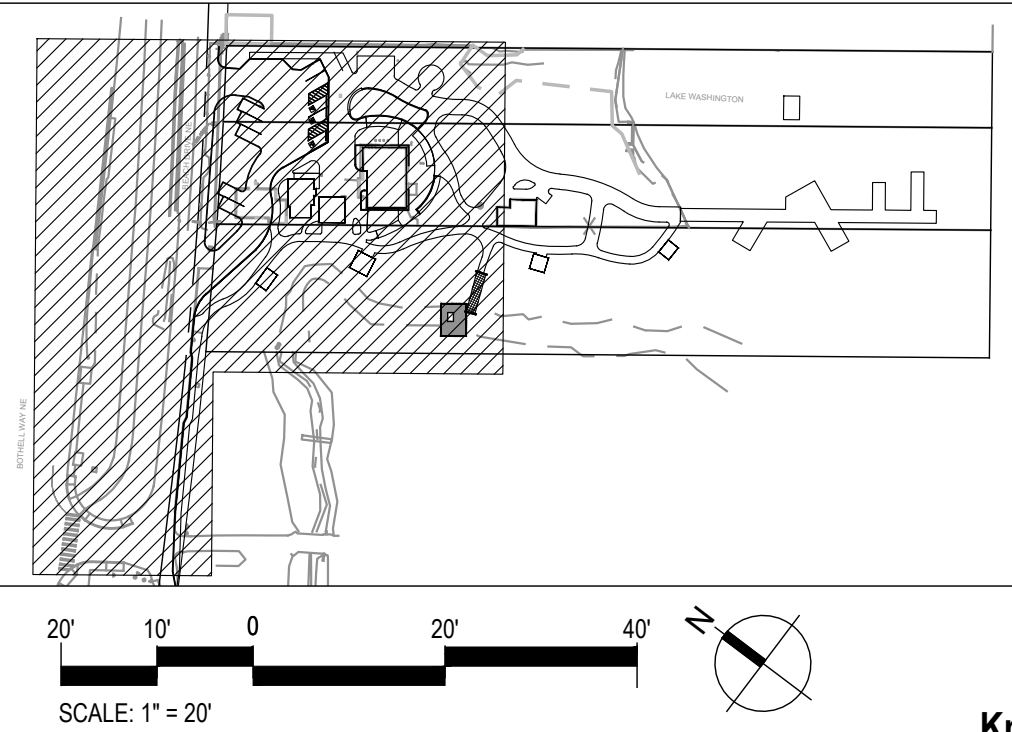

Know what's below.
Call before you dig.

NO.	DATE	BY	REVISION

FACET

P: 206.822.6024
WWW.FACETNW.COM

9906 South Bellevue South
Burien WA 98033
Seattle WA 98115

FEDERAL WAY KIRKLAND MOUNT VERNON SEATTLE SPOKANE WIDEBEY ISLAND

STATE OF WASHINGTON
ARBER V. MIKLUND
LICENSED LANDSCAPE ARCHITECT
NO. 1978 EXP. 11/19/26

**CALL 811
2 BUSINESS DAYS
BEFORE YOU DIG**
(UNDERGROUND UTILITY LOCATIONS ARE APPROX.)

LAKE FOREST PARK LAKEFRONT IMPROVEMENTS
17337, 17345, & 17347 BEACH DR NE
LAKE FOREST PARK, WA 98155
2303.0384.02

50% DESIGN

TREE PROTECTION PLAN

DATE: 1/27/2025
PLAN NUMBER:
L004
SHEET 6 OF 46

