



Parking Garage Layouts


Option 1 3 Levels Above Grade

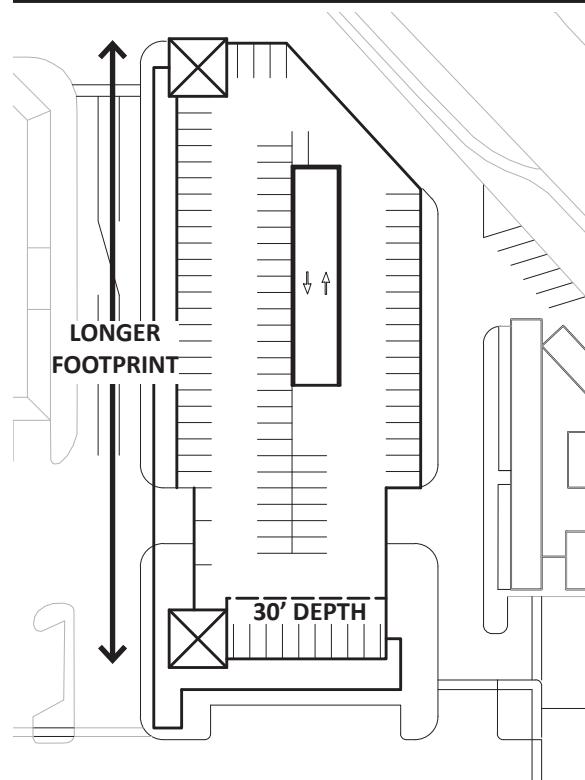


Option 2 4 Levels Above Grade

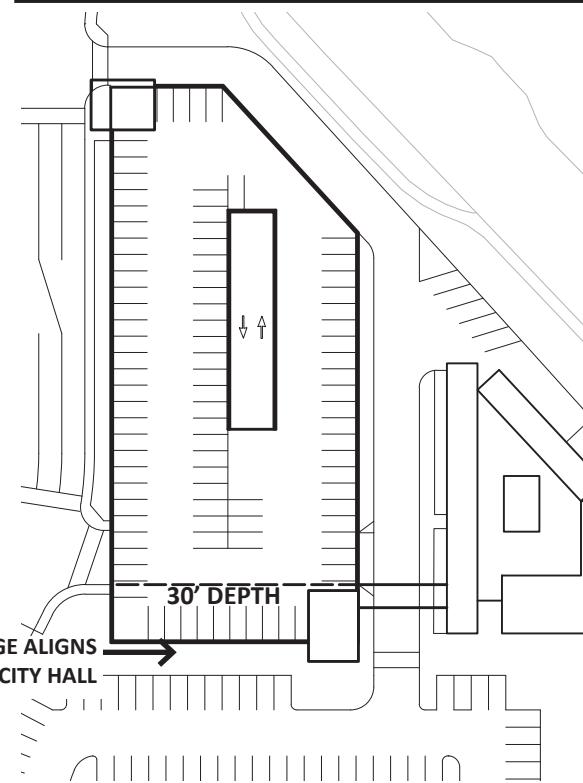

Option 3 5 Levels Above Grade

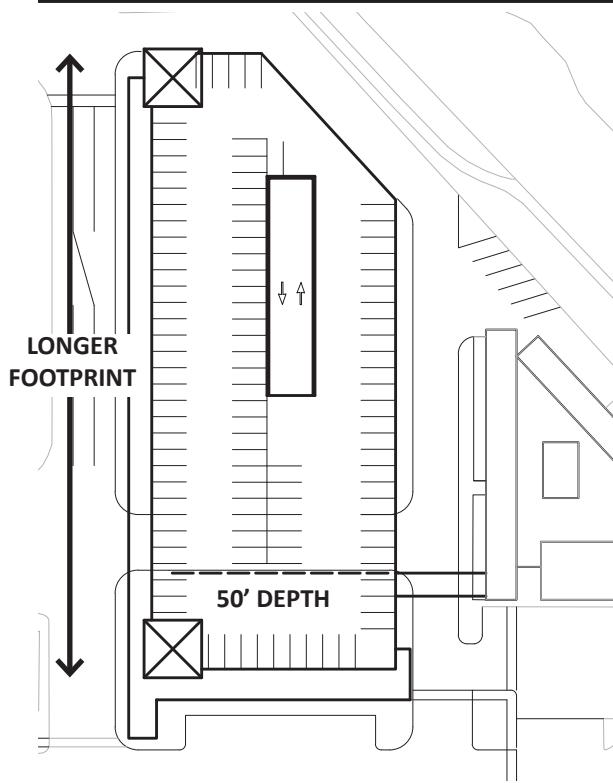

Model Views

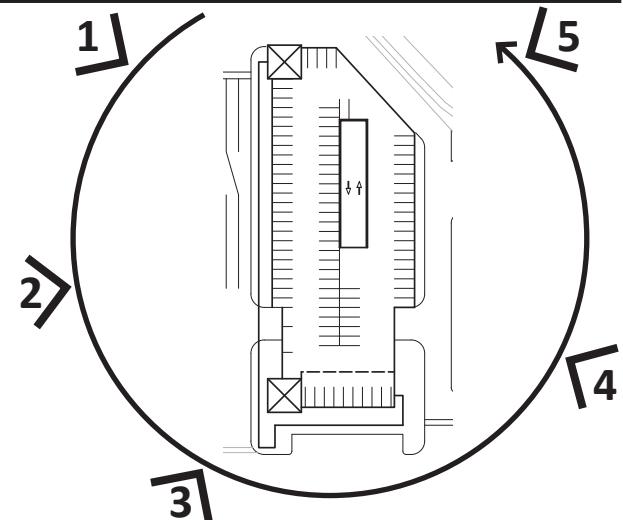


Option 1 3 Levels Above Grade

88	Vehicles	Level 1	Below Grade
76	Vehicles	Level 2	Above Grade
76	Vehicles	Level 3	Above Grade
88	Vehicles	Level 4	Above Grade
328 Vehicles Total (approx.)			


LONGER
FOOTPRINT

30' DEPTH


ACTIVE/CIVIC USE
LEVELS 2 AND 3 ABOVE GRADE

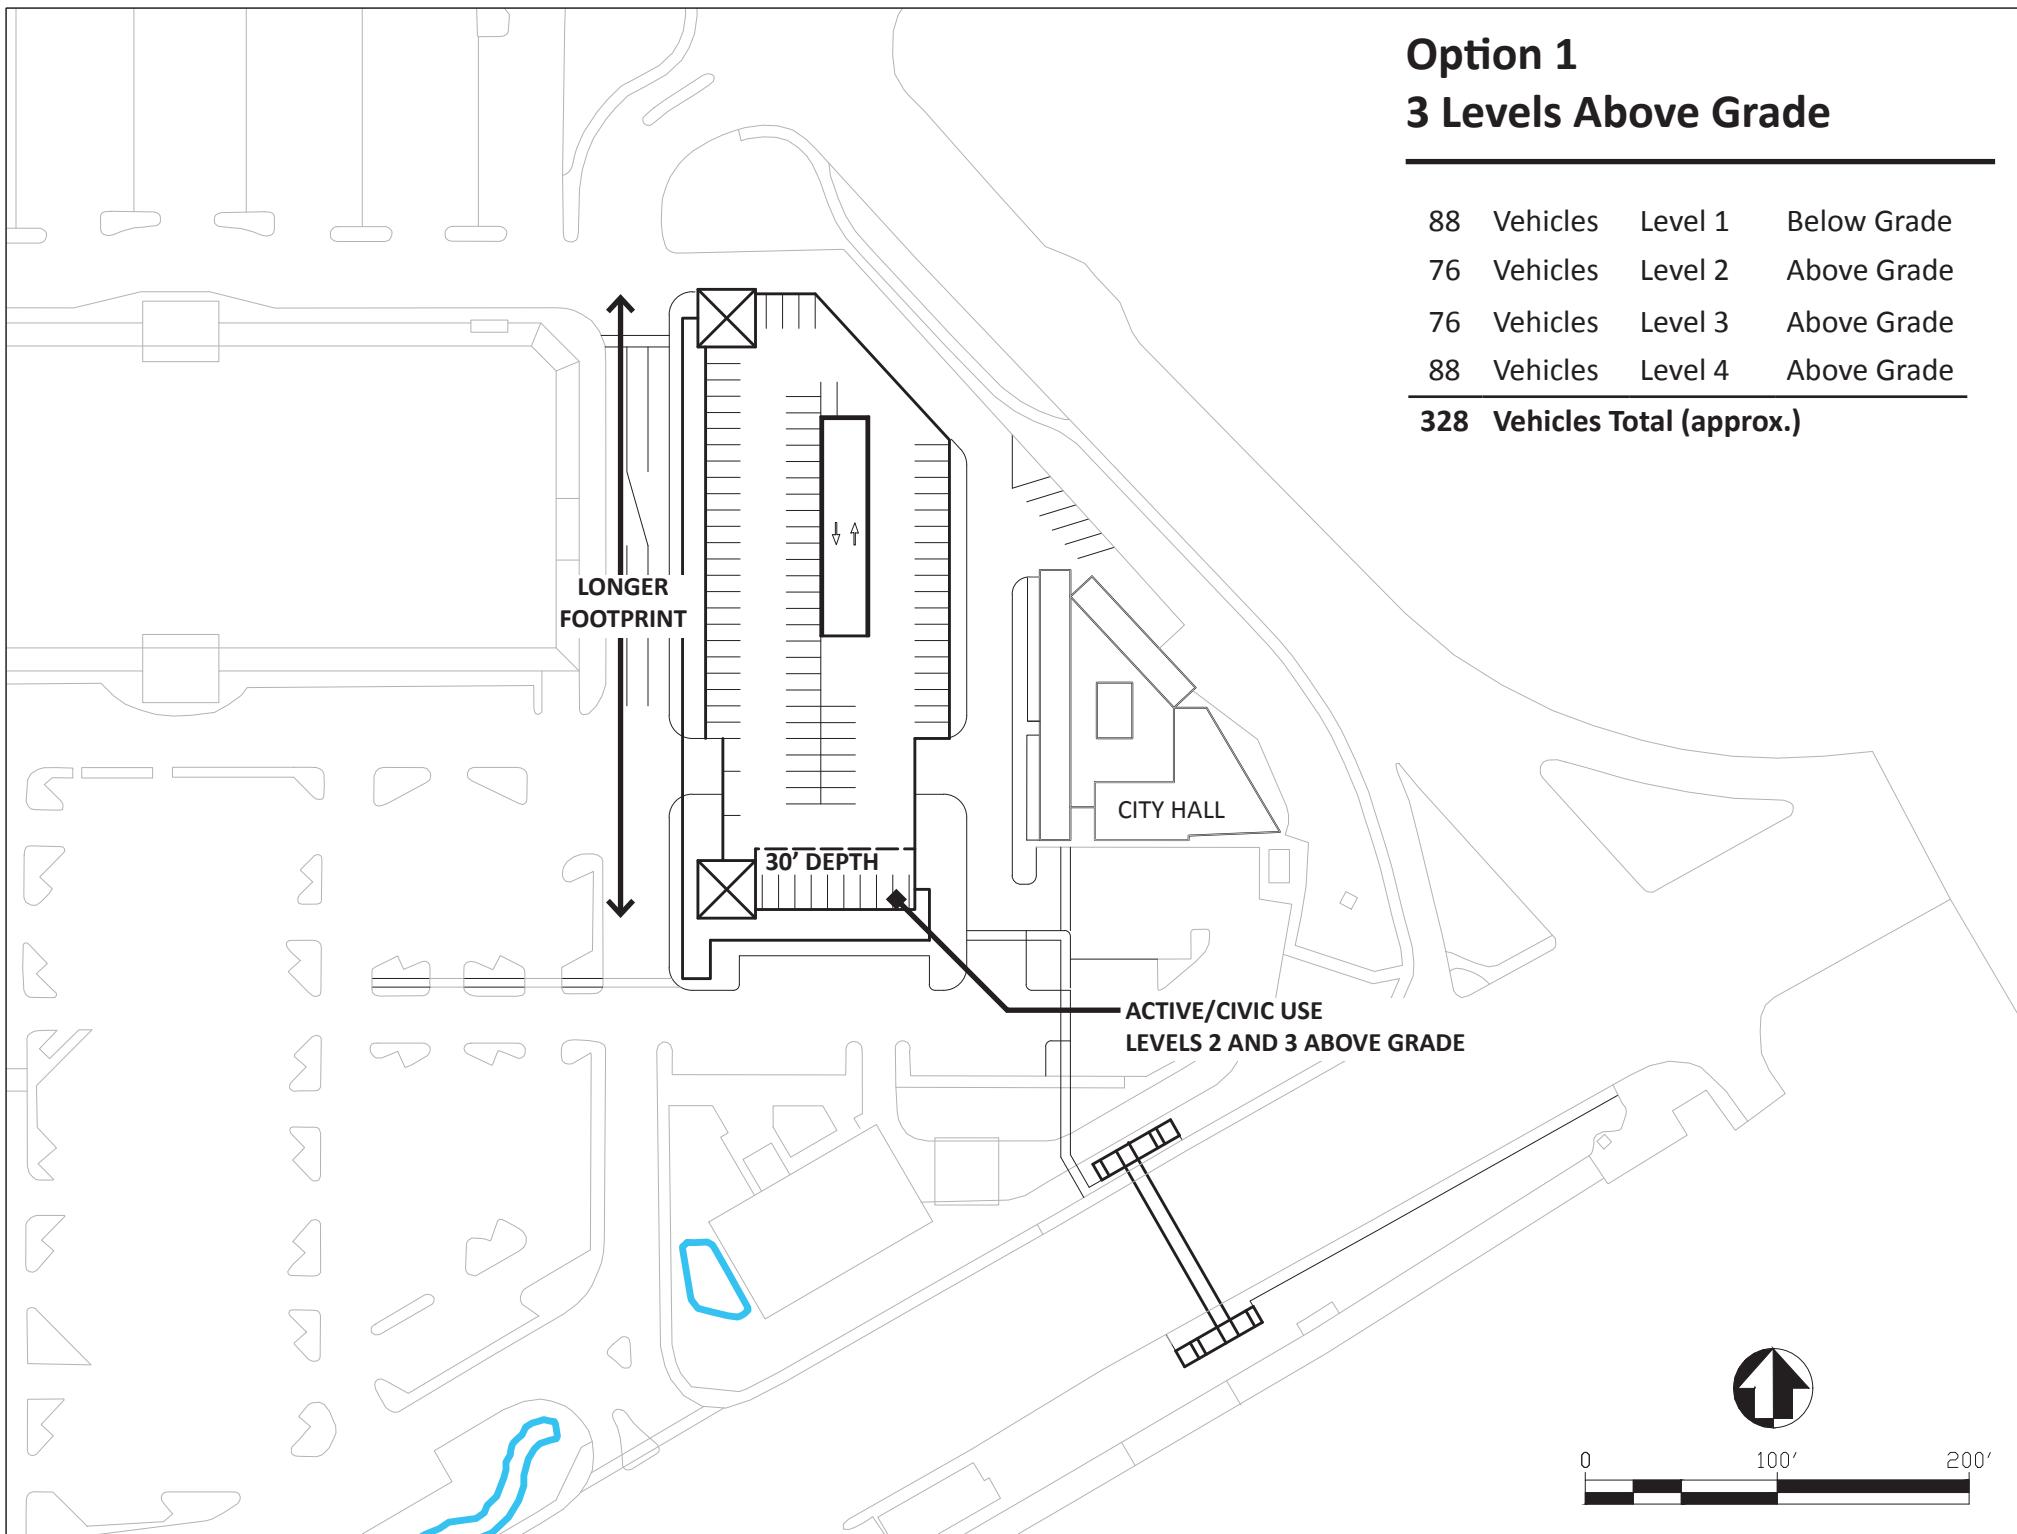


Option 1
Looking East

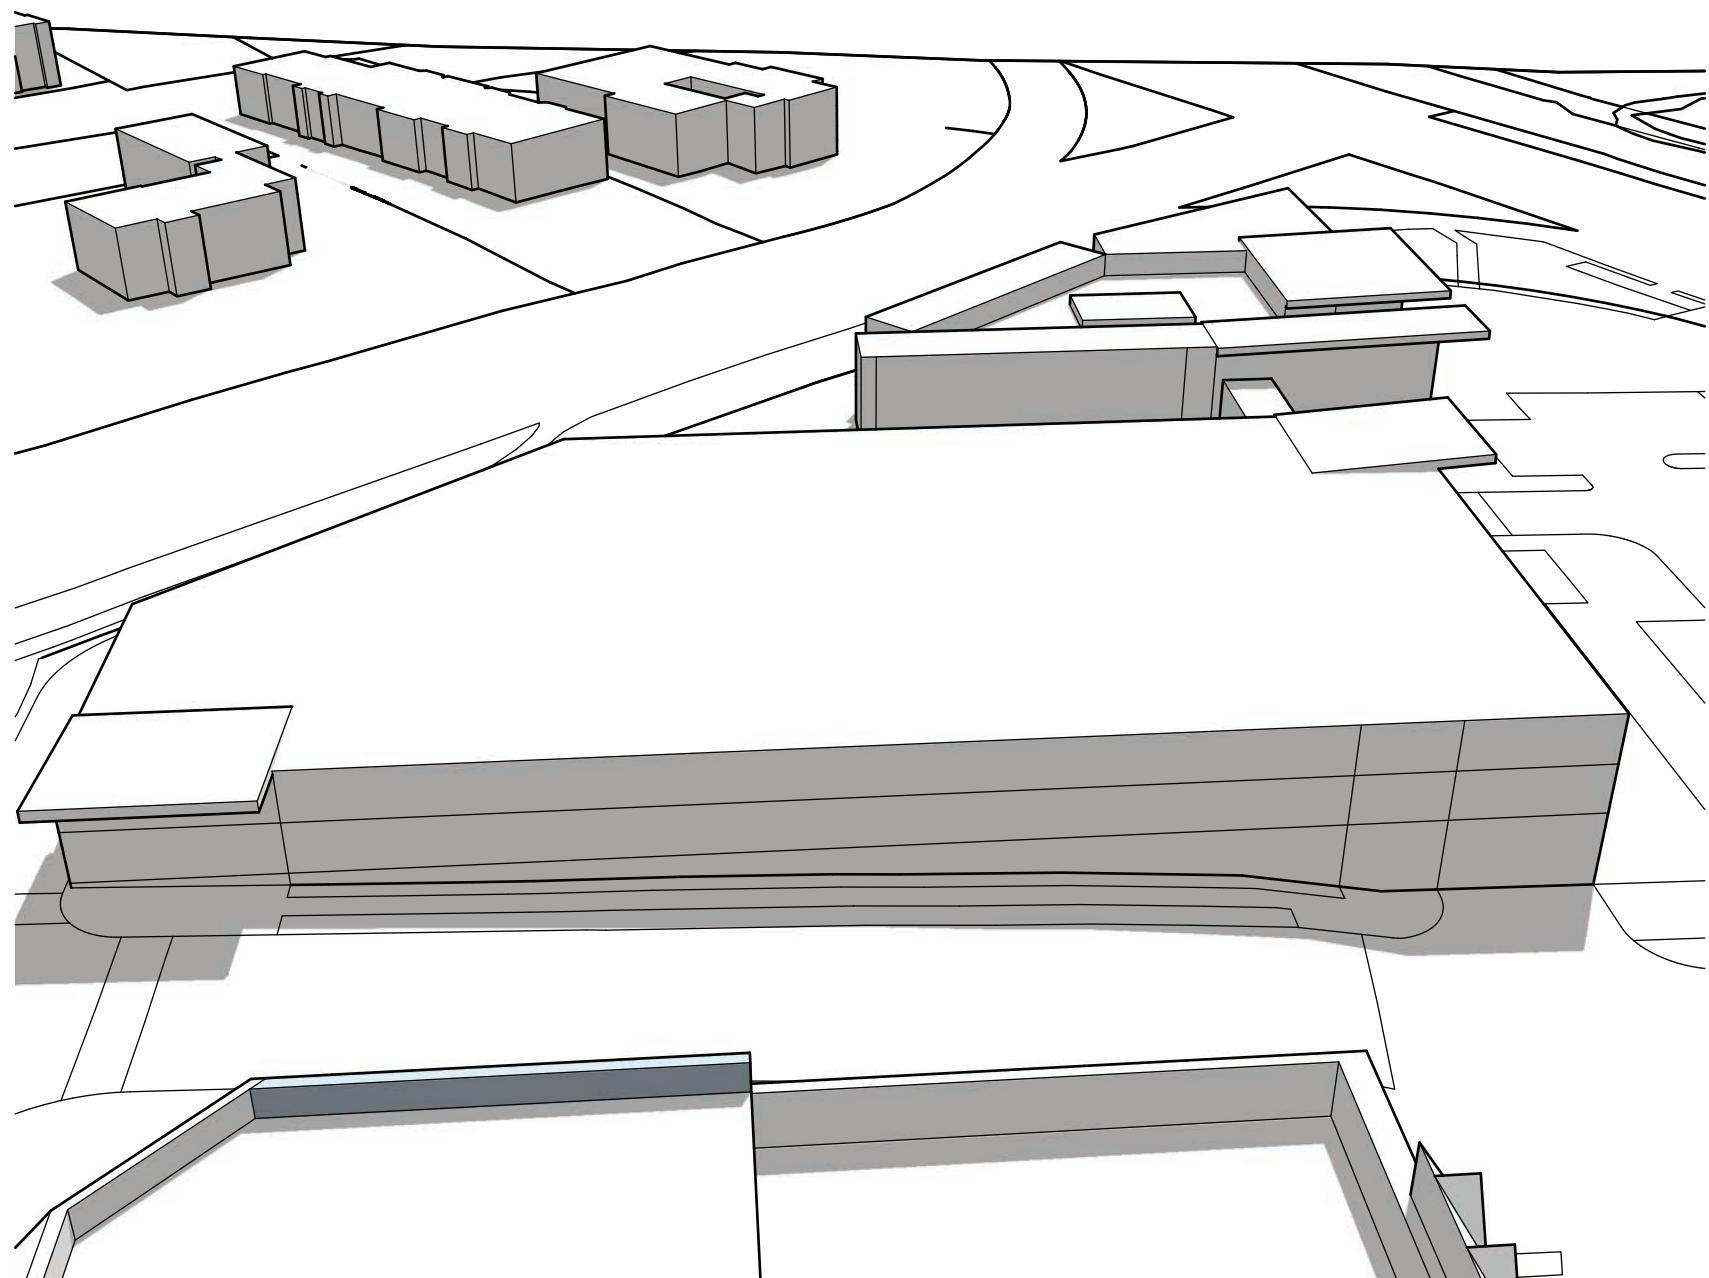


Option 1
Looking Northeast

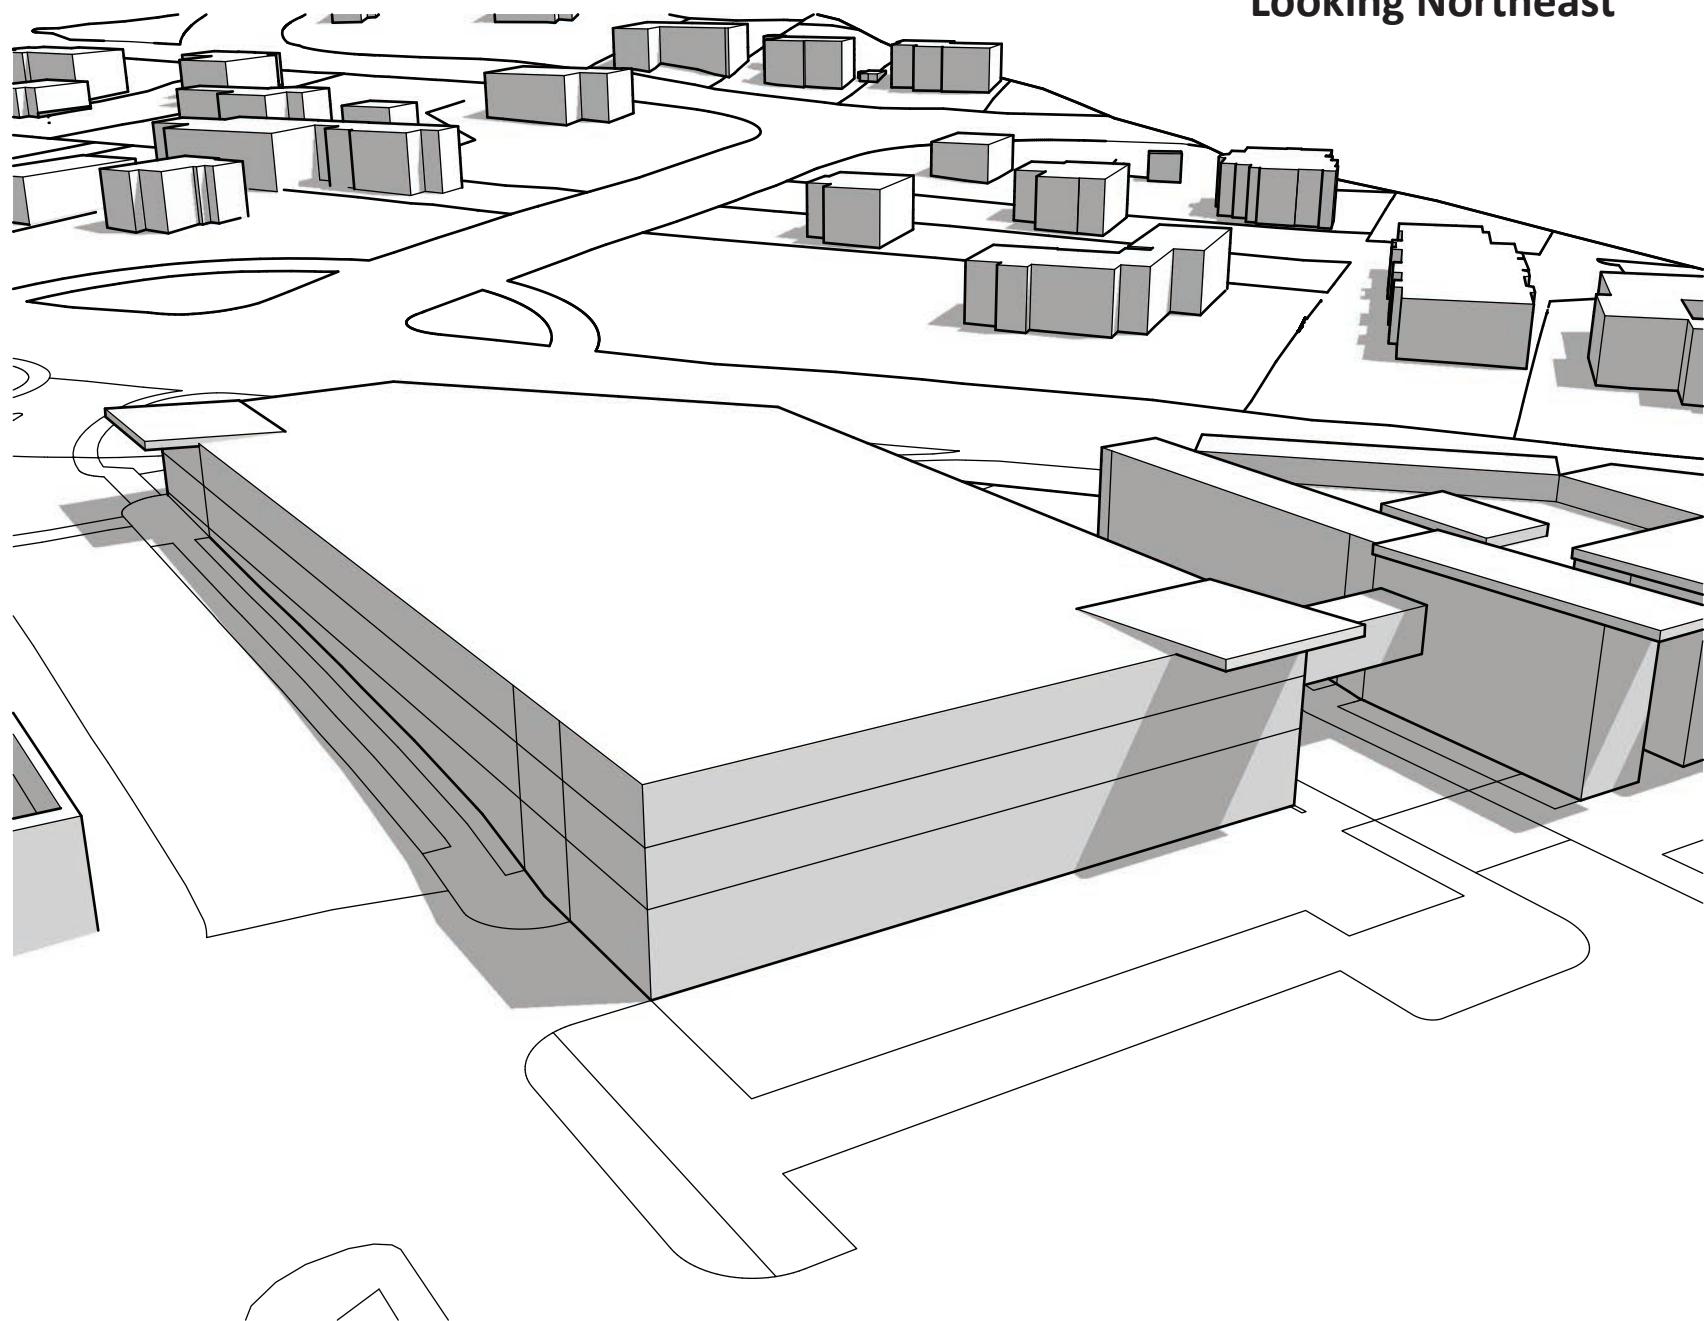


Option 1
Looking North

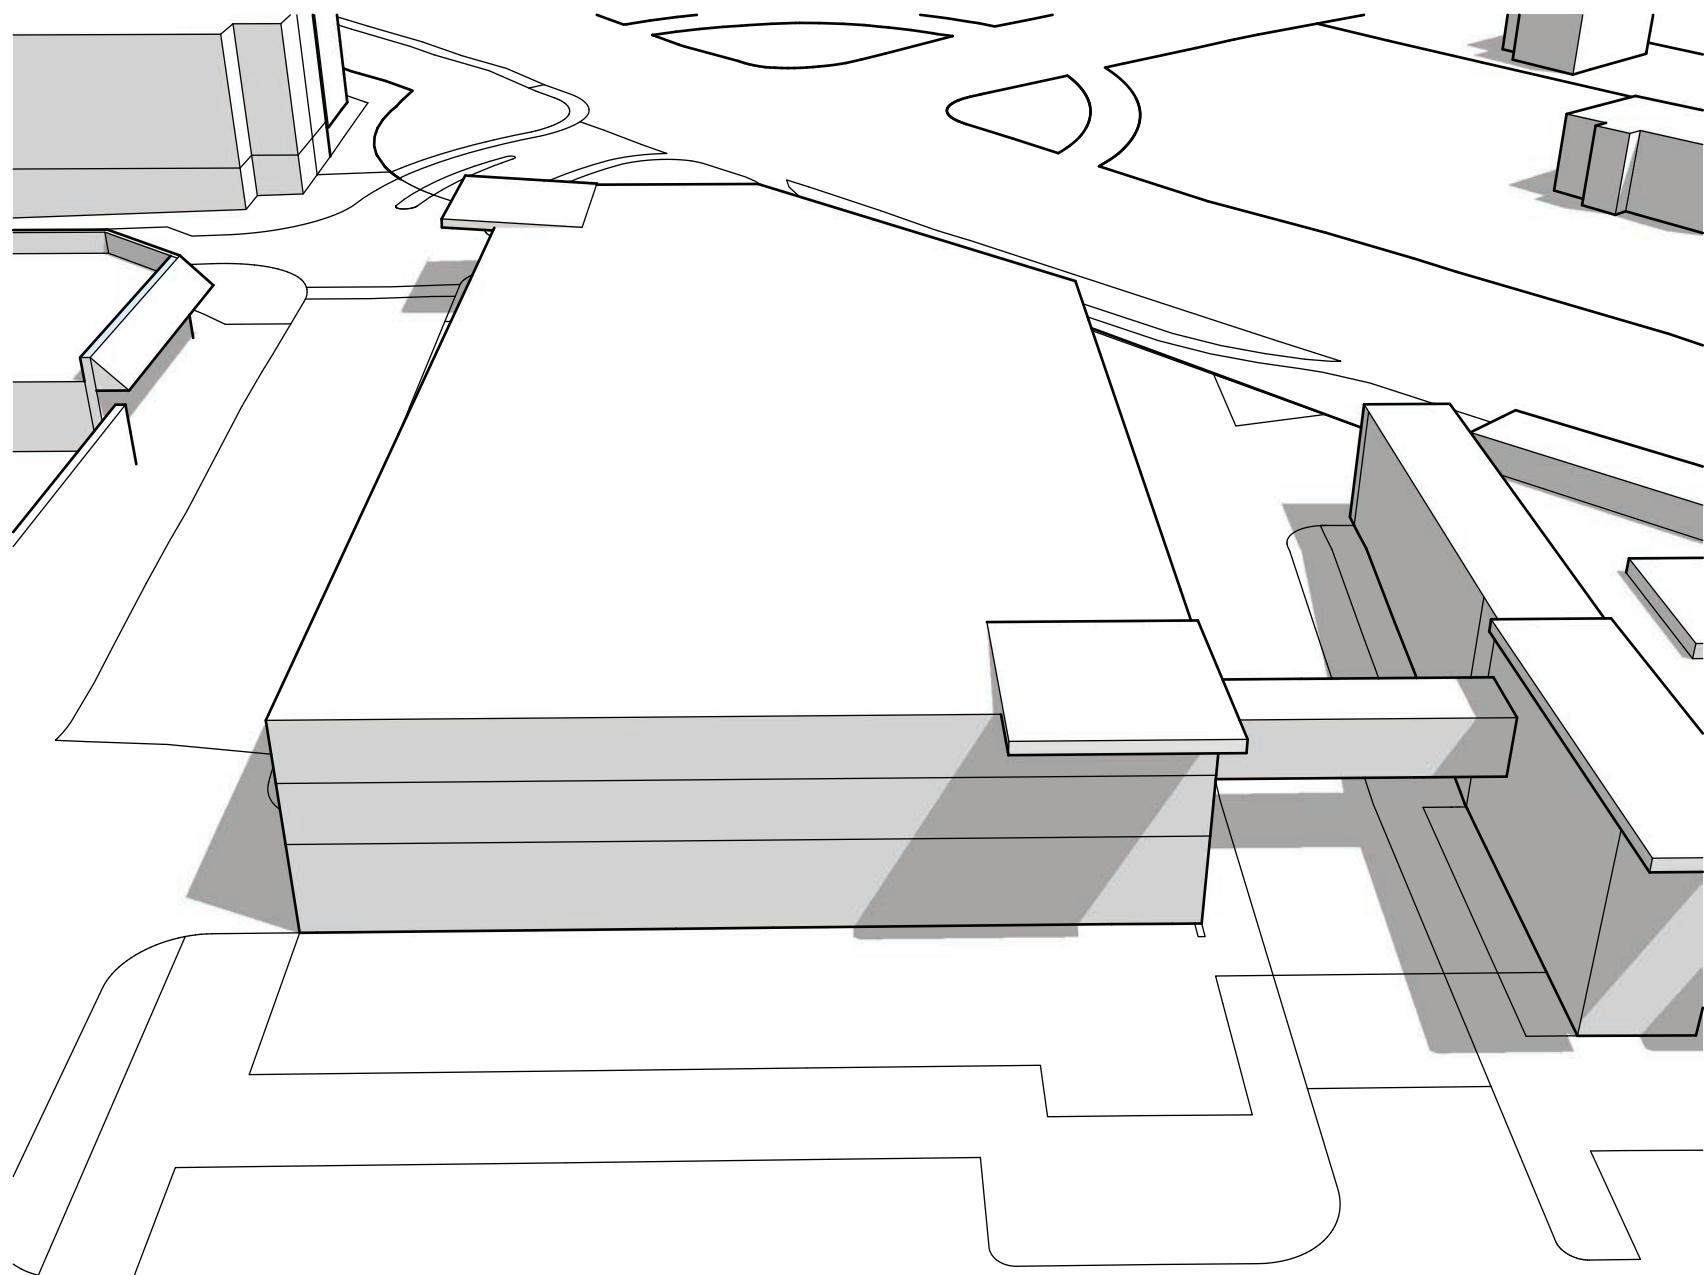

Option 1
Looking Northwest

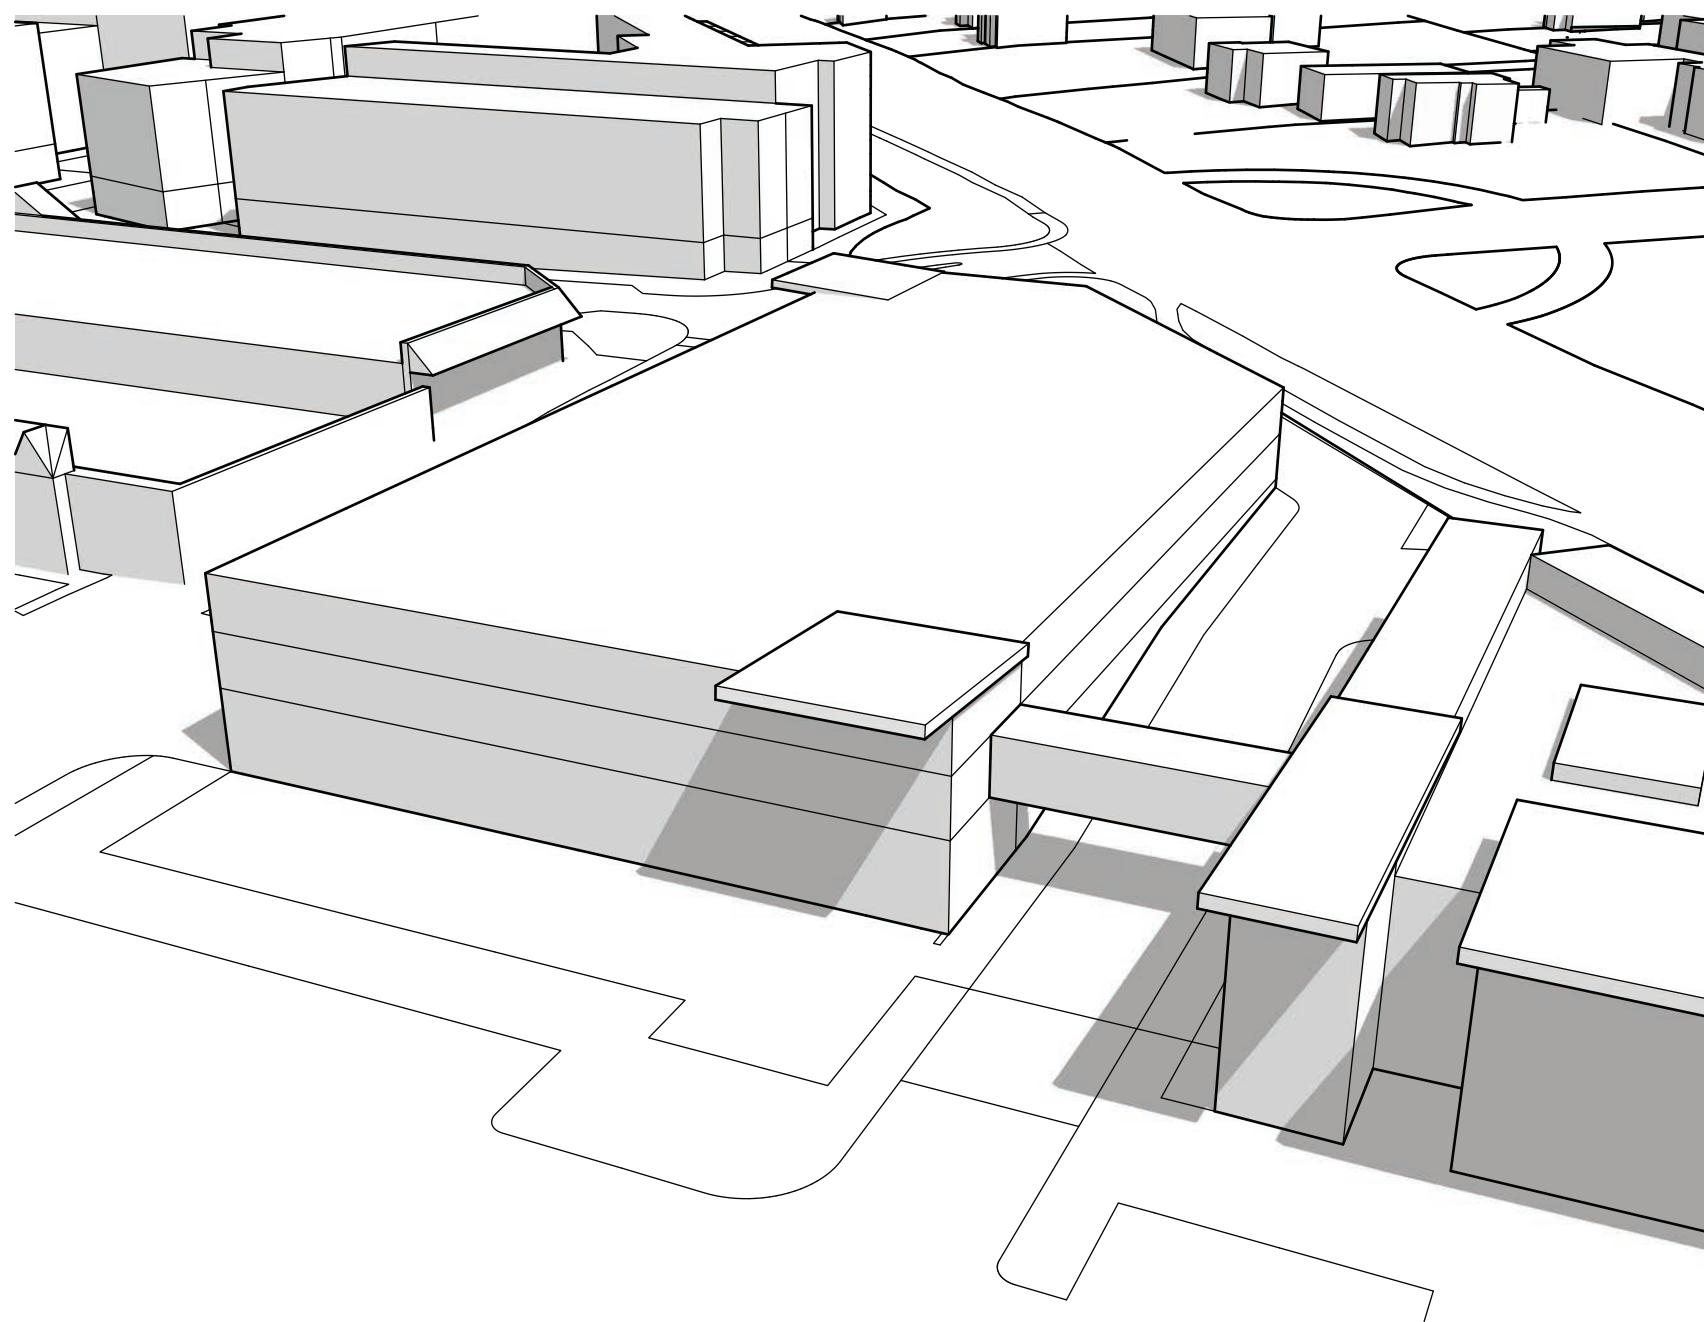

Option 1
Looking Southwest

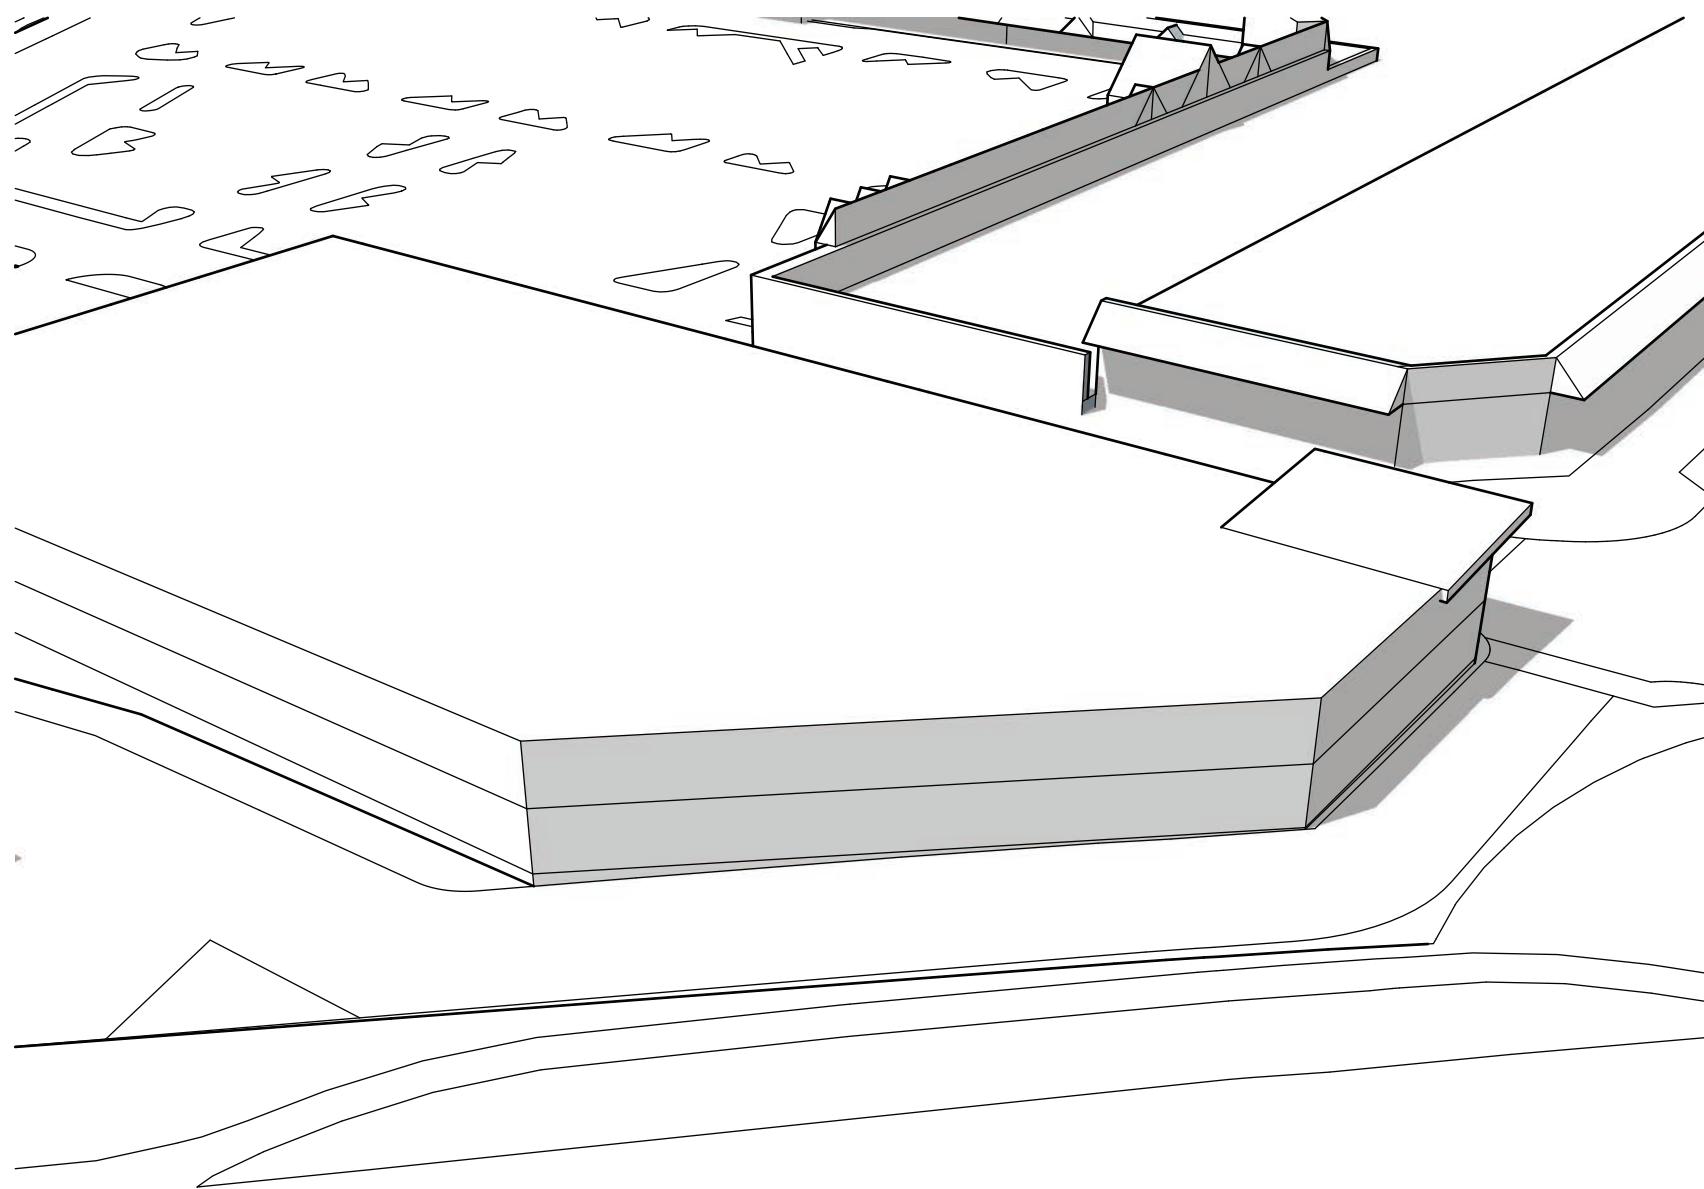

Option 2 4 Levels Above Grade

86	Vehicles	Level 1	Below Grade
76	Vehicles	Level 2	Above Grade
76	Vehicles	Level 3	Above Grade
76	Vehicles	Level 4	Above Grade
86	Vehicles	Level 5	Above Grade

400 Vehicles Total (approx.)

FRONTEAGE ALIGNS
WITH CITY HALL

30' DEPTH



CITY HALL

(90)


FUTURE PLAZA

ACTIVE/CIVIC USE
ON MULTIPLE LEVELS


(239)

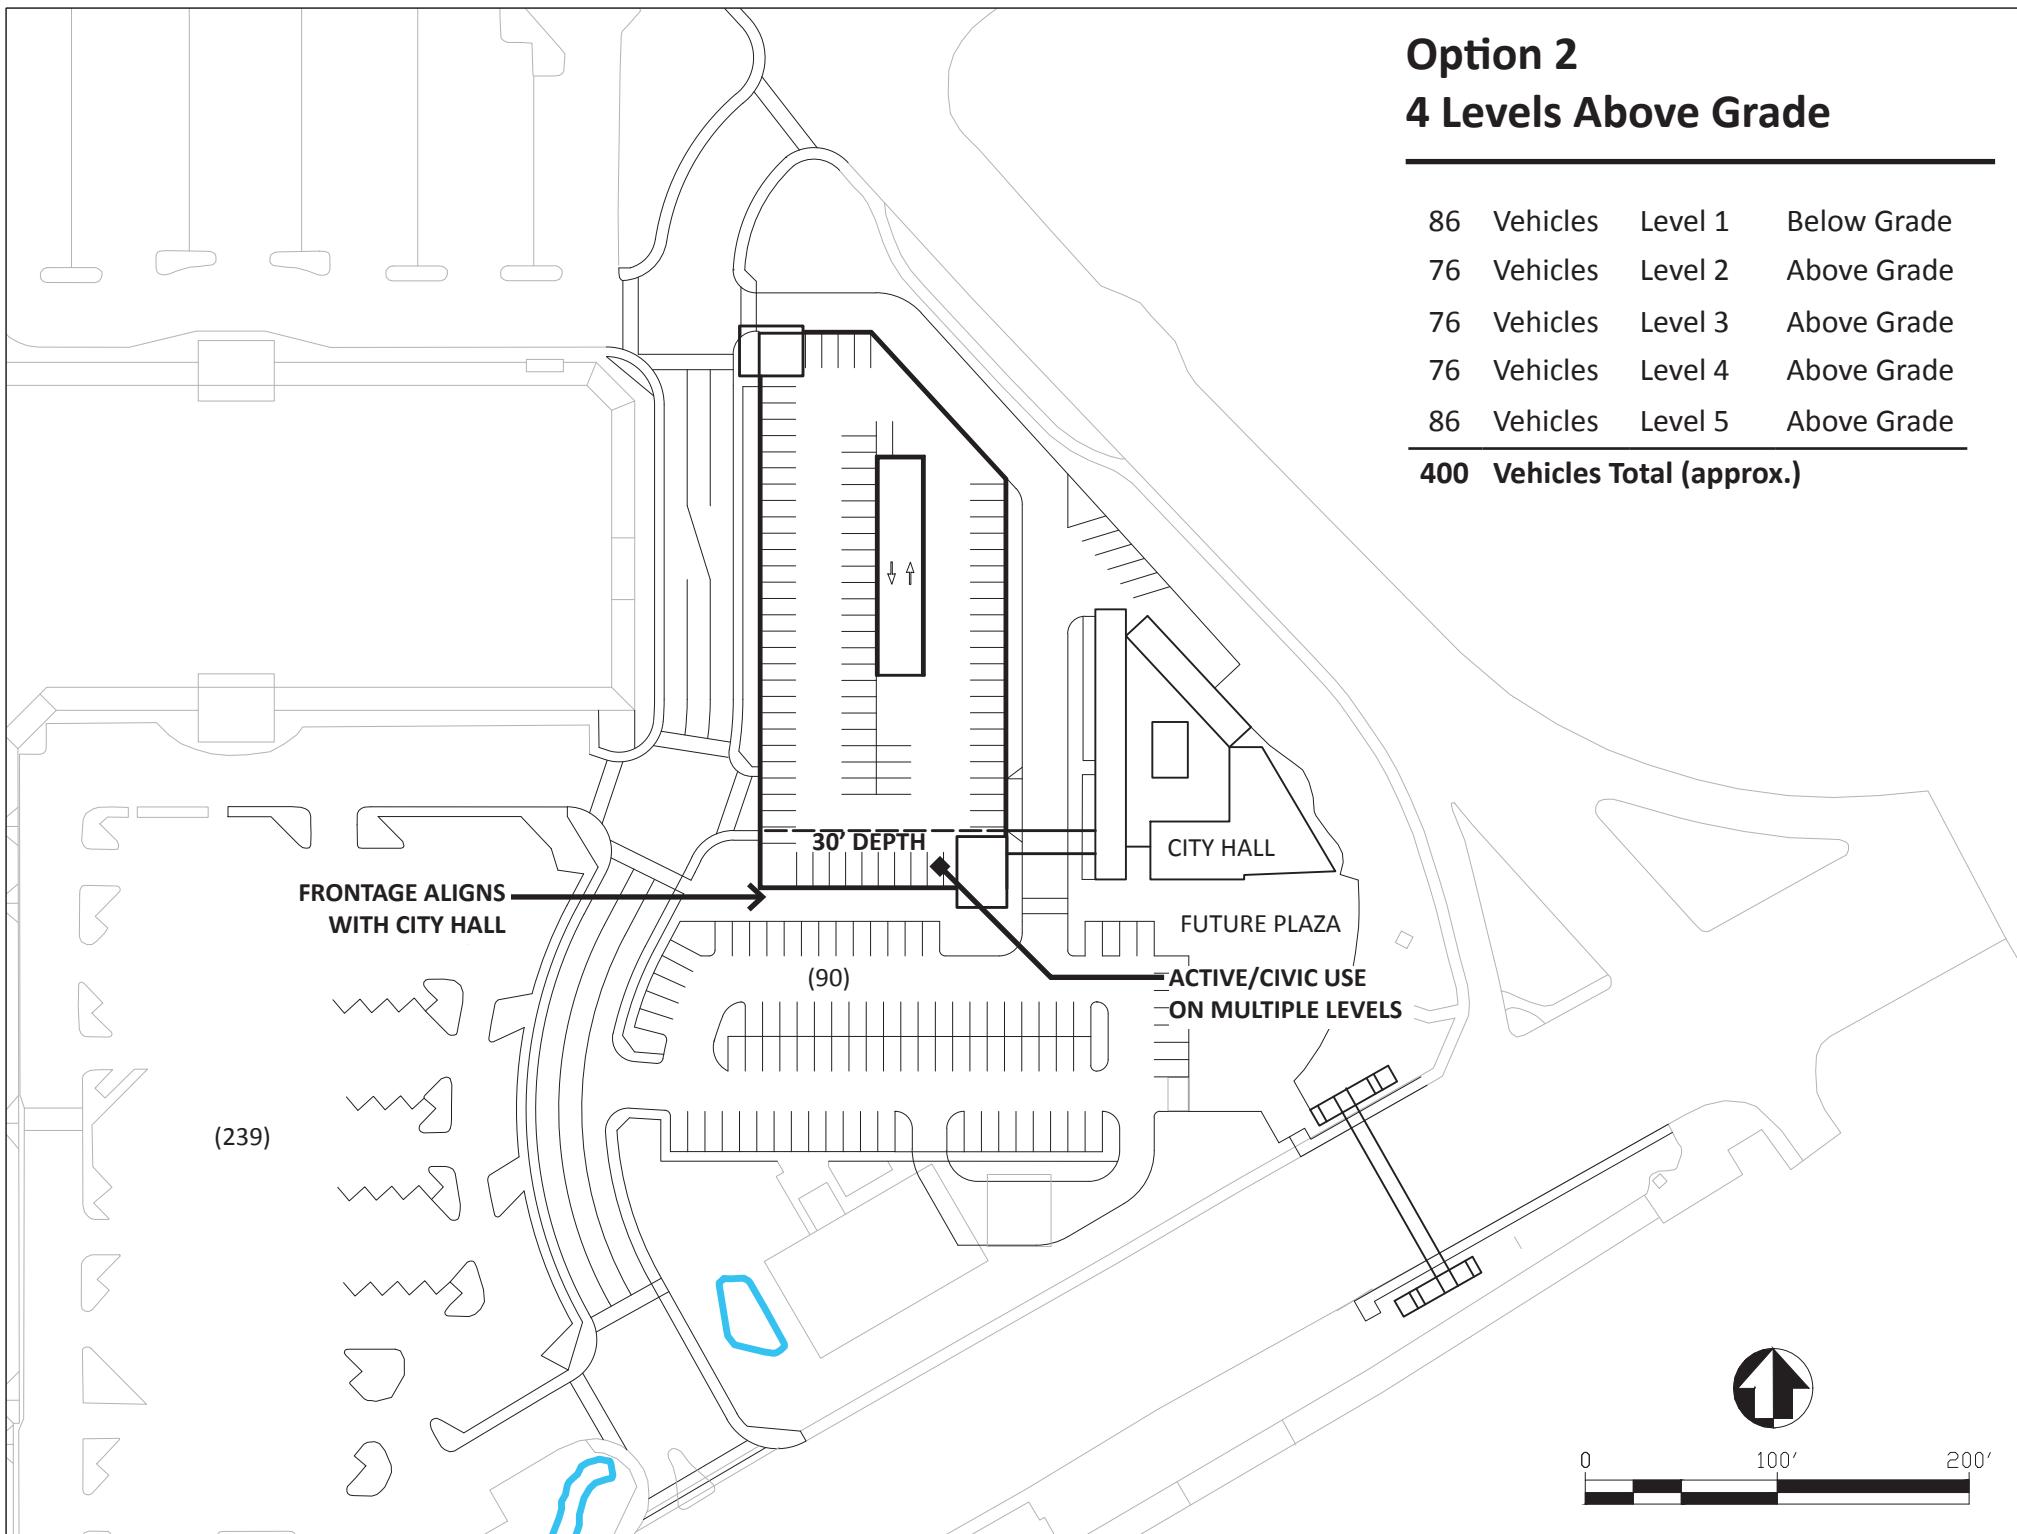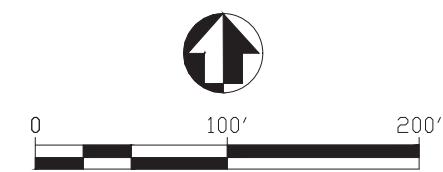


Option 2
Looking Southeast

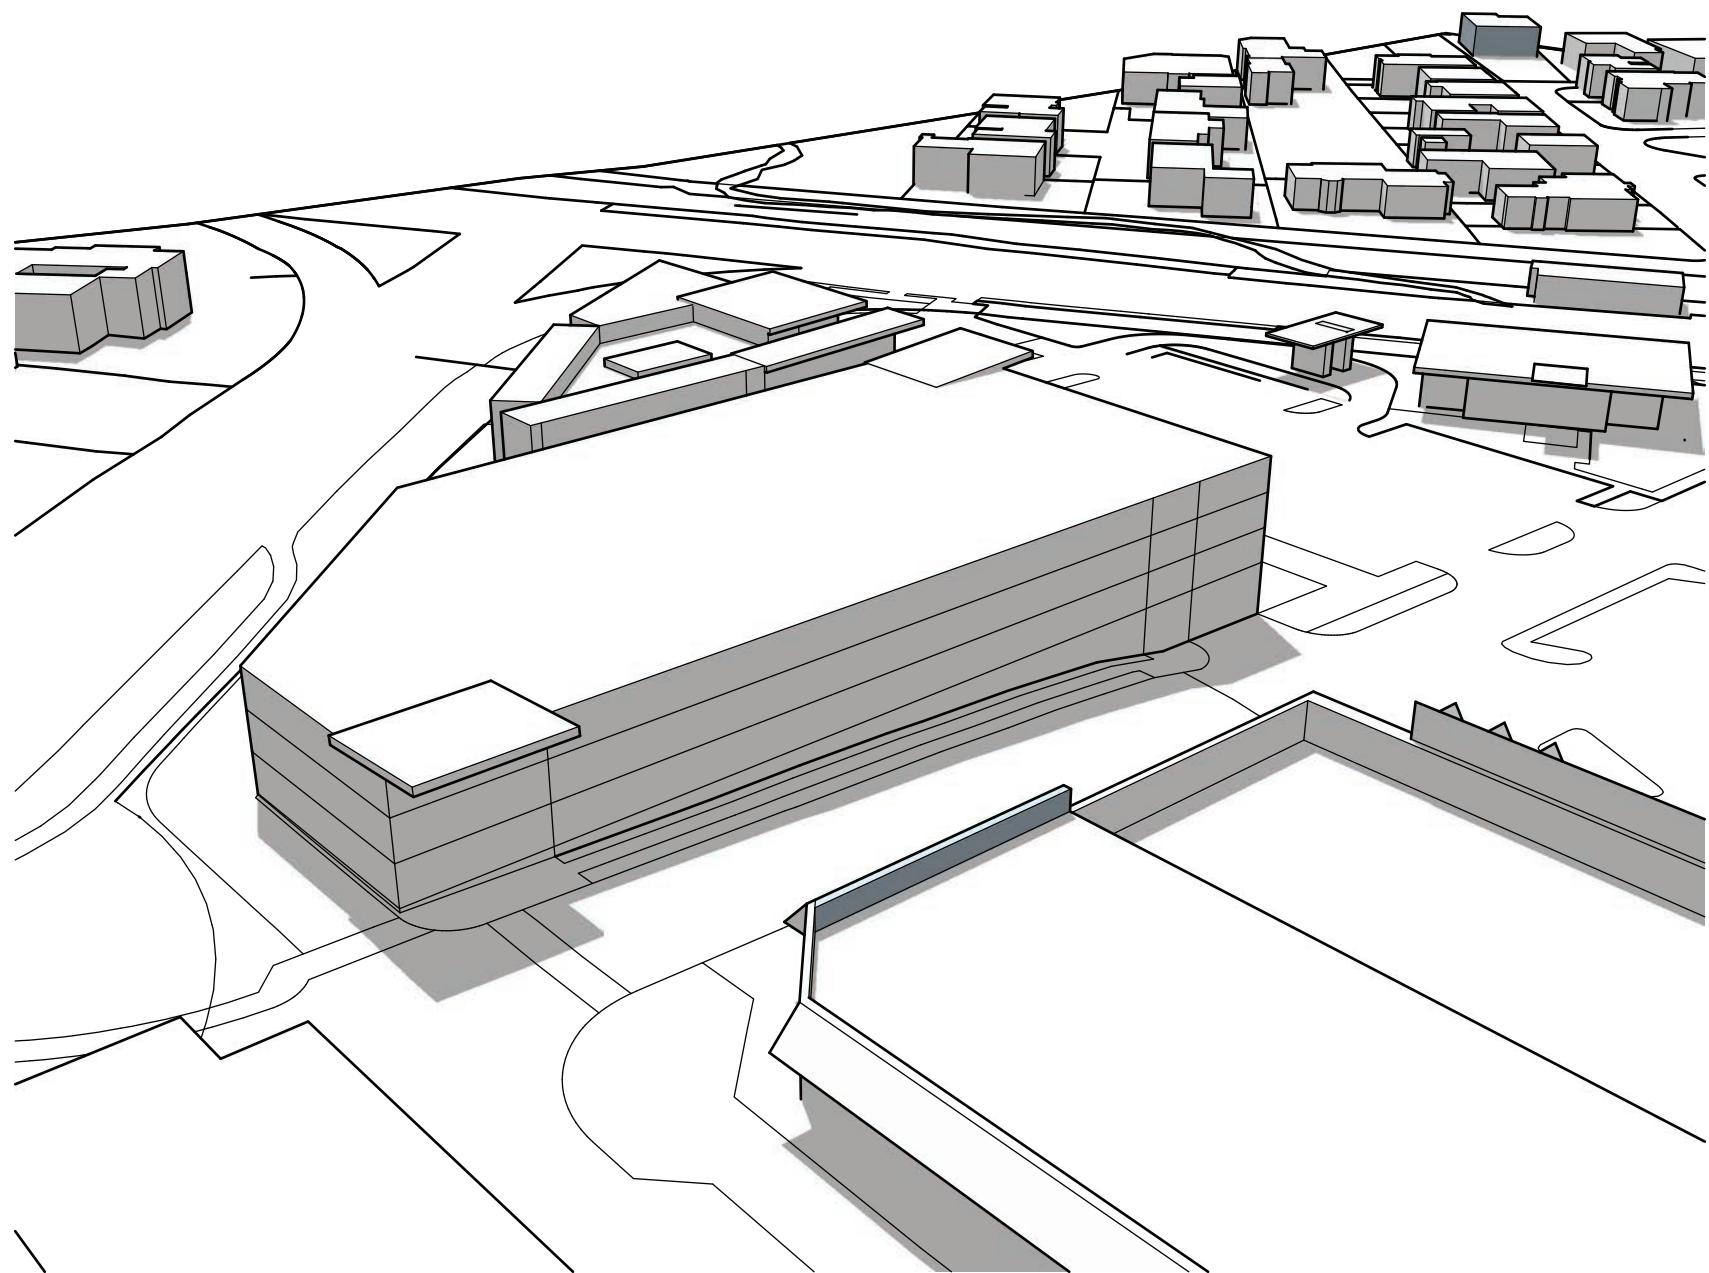


Option 2
Looking Northeast

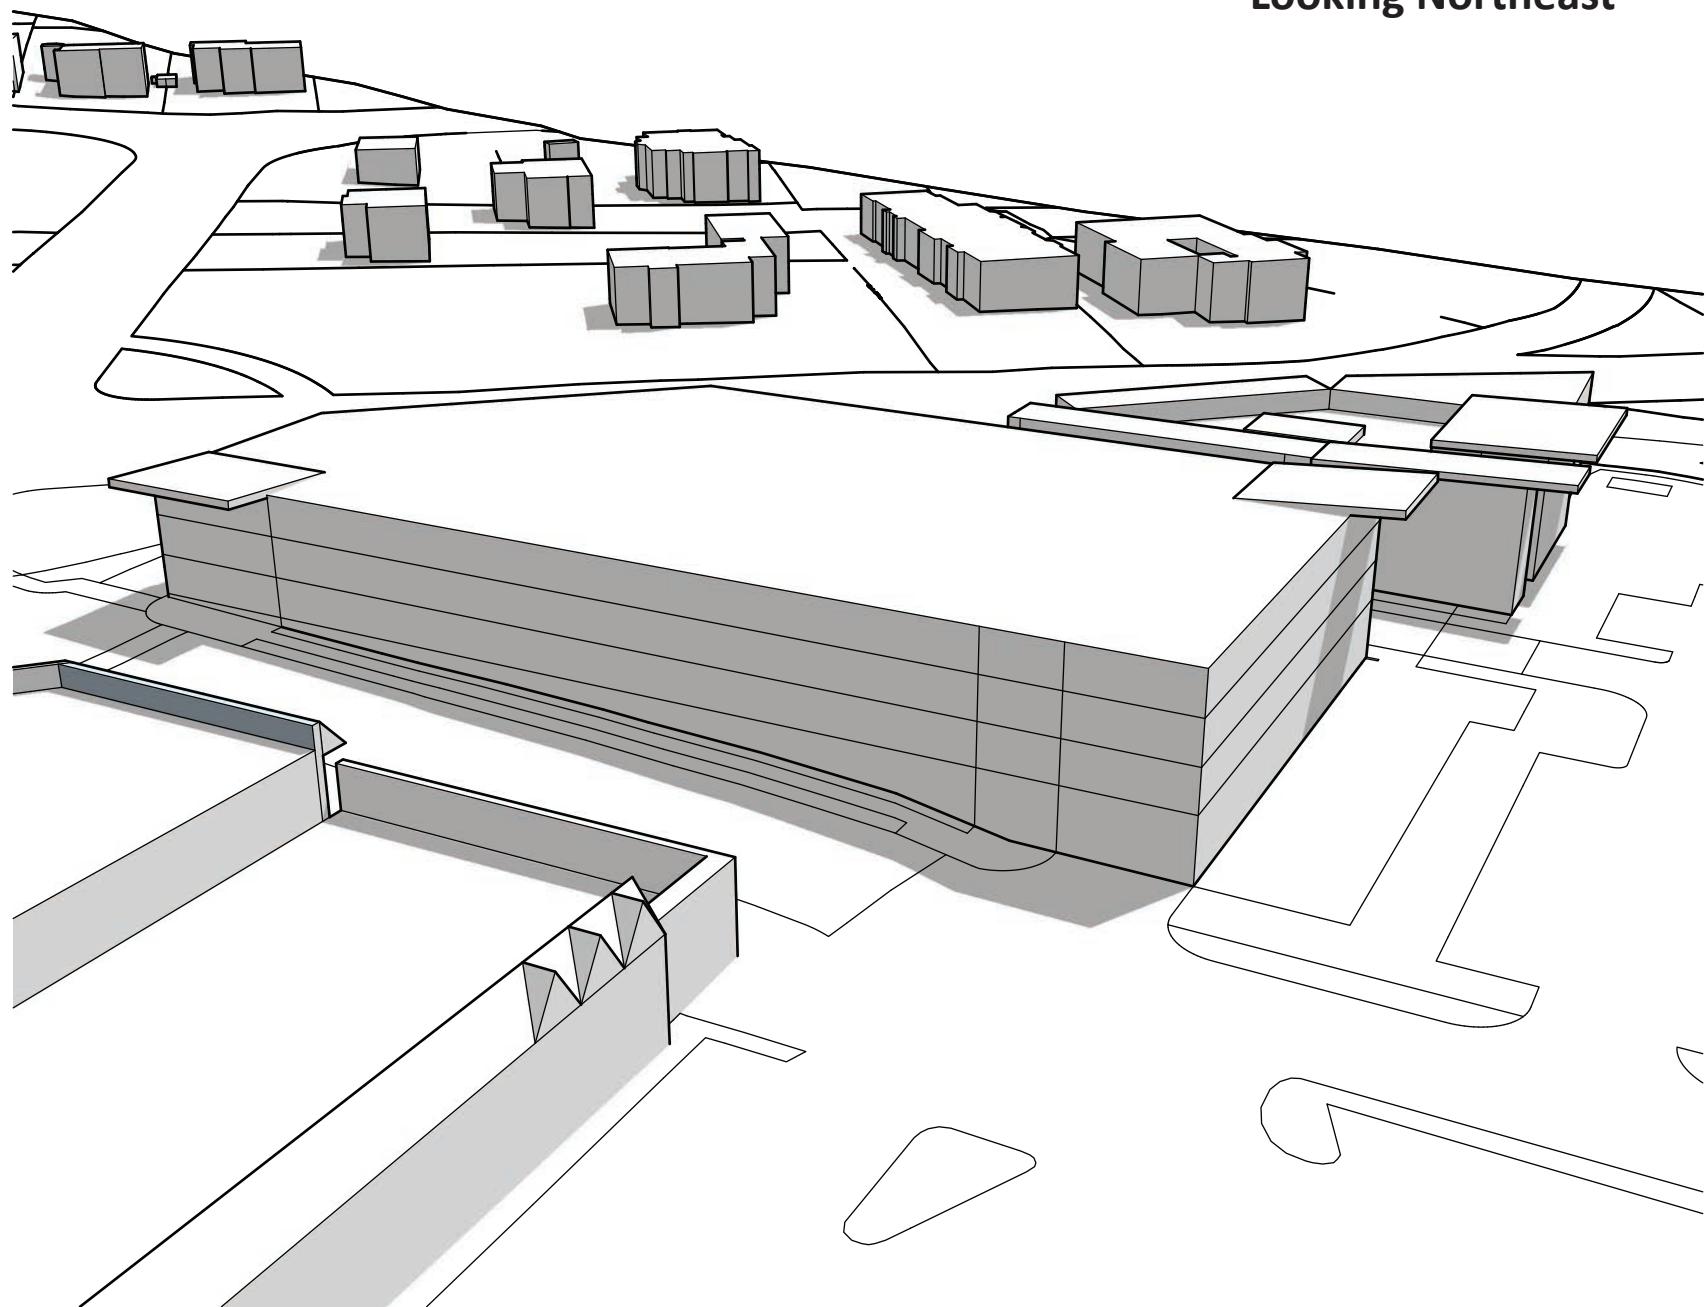


Option 2
Looking North

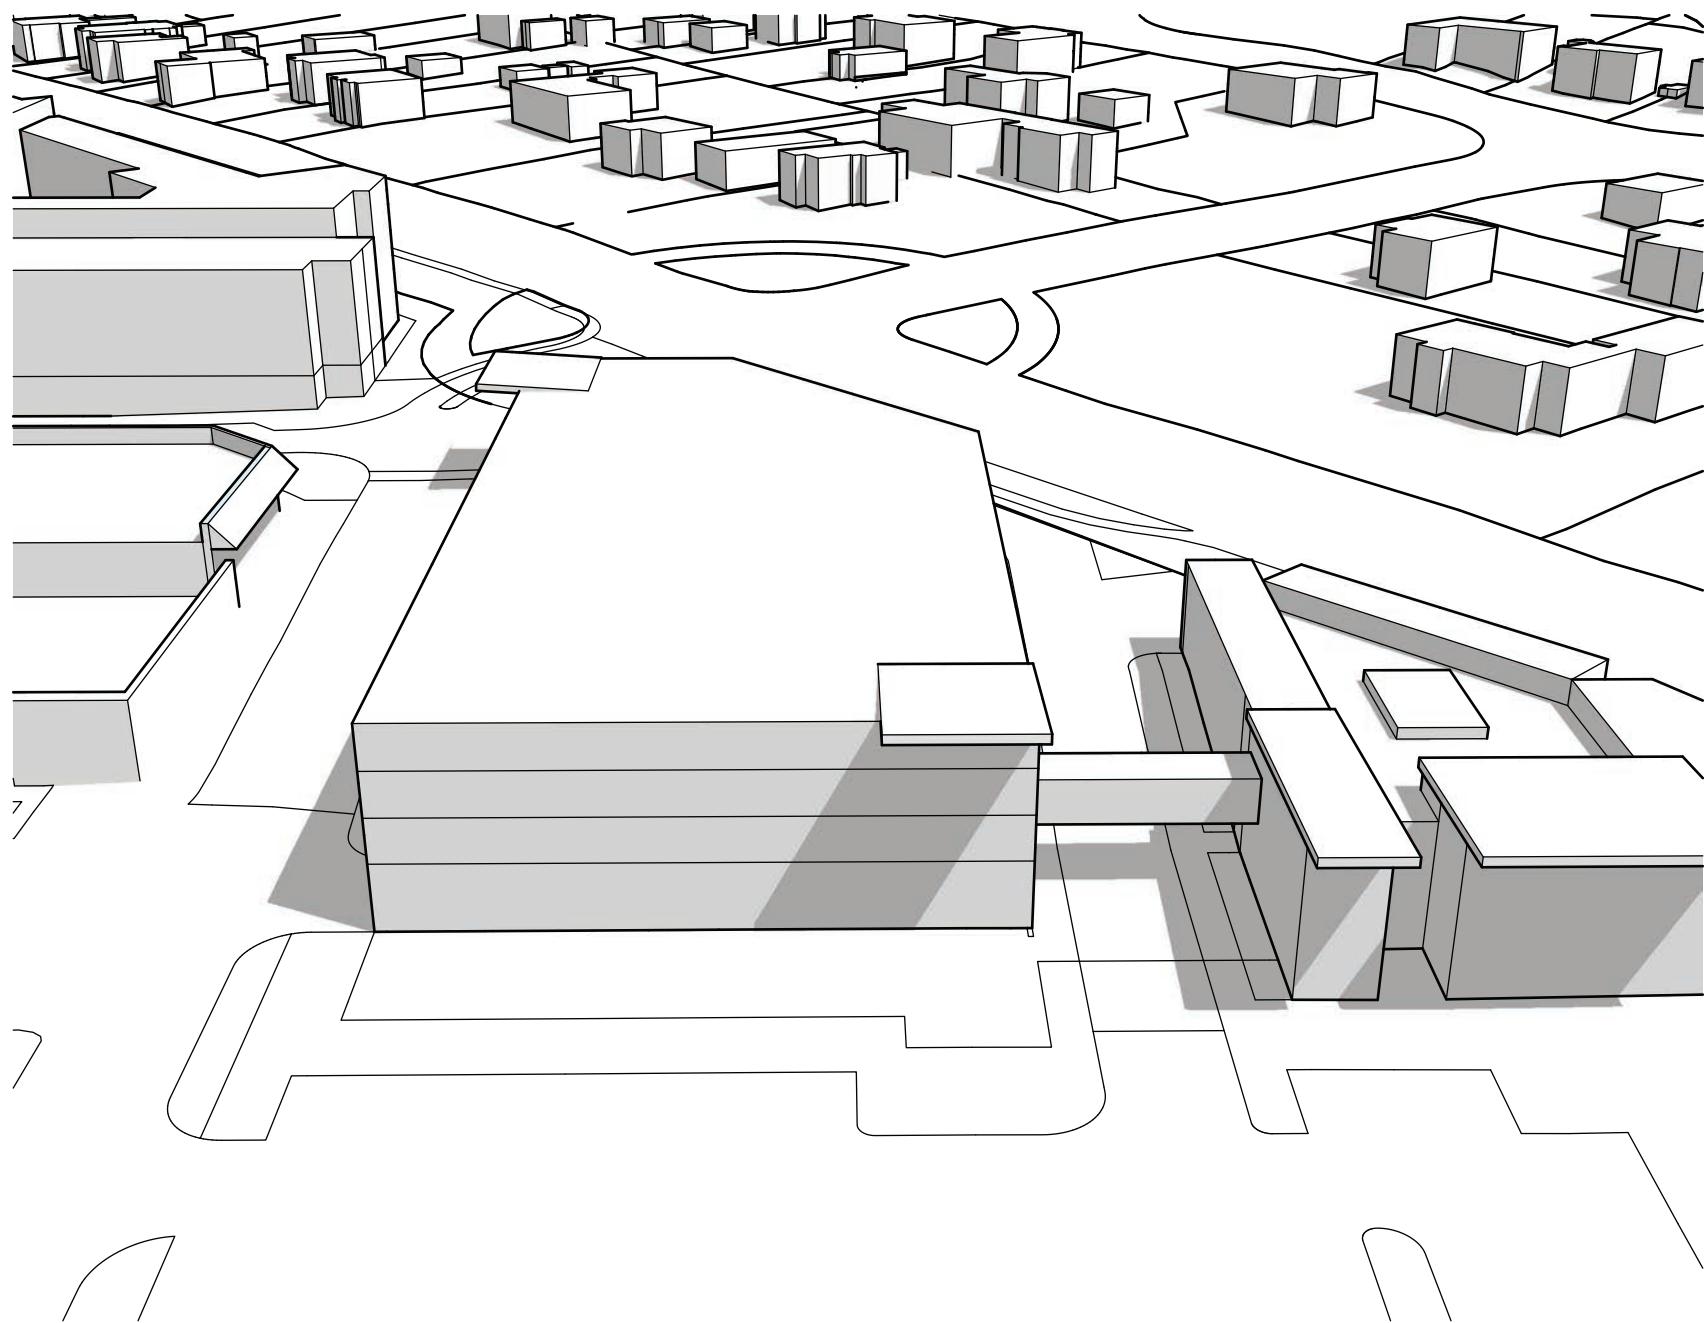

Option 2
Looking Northwest

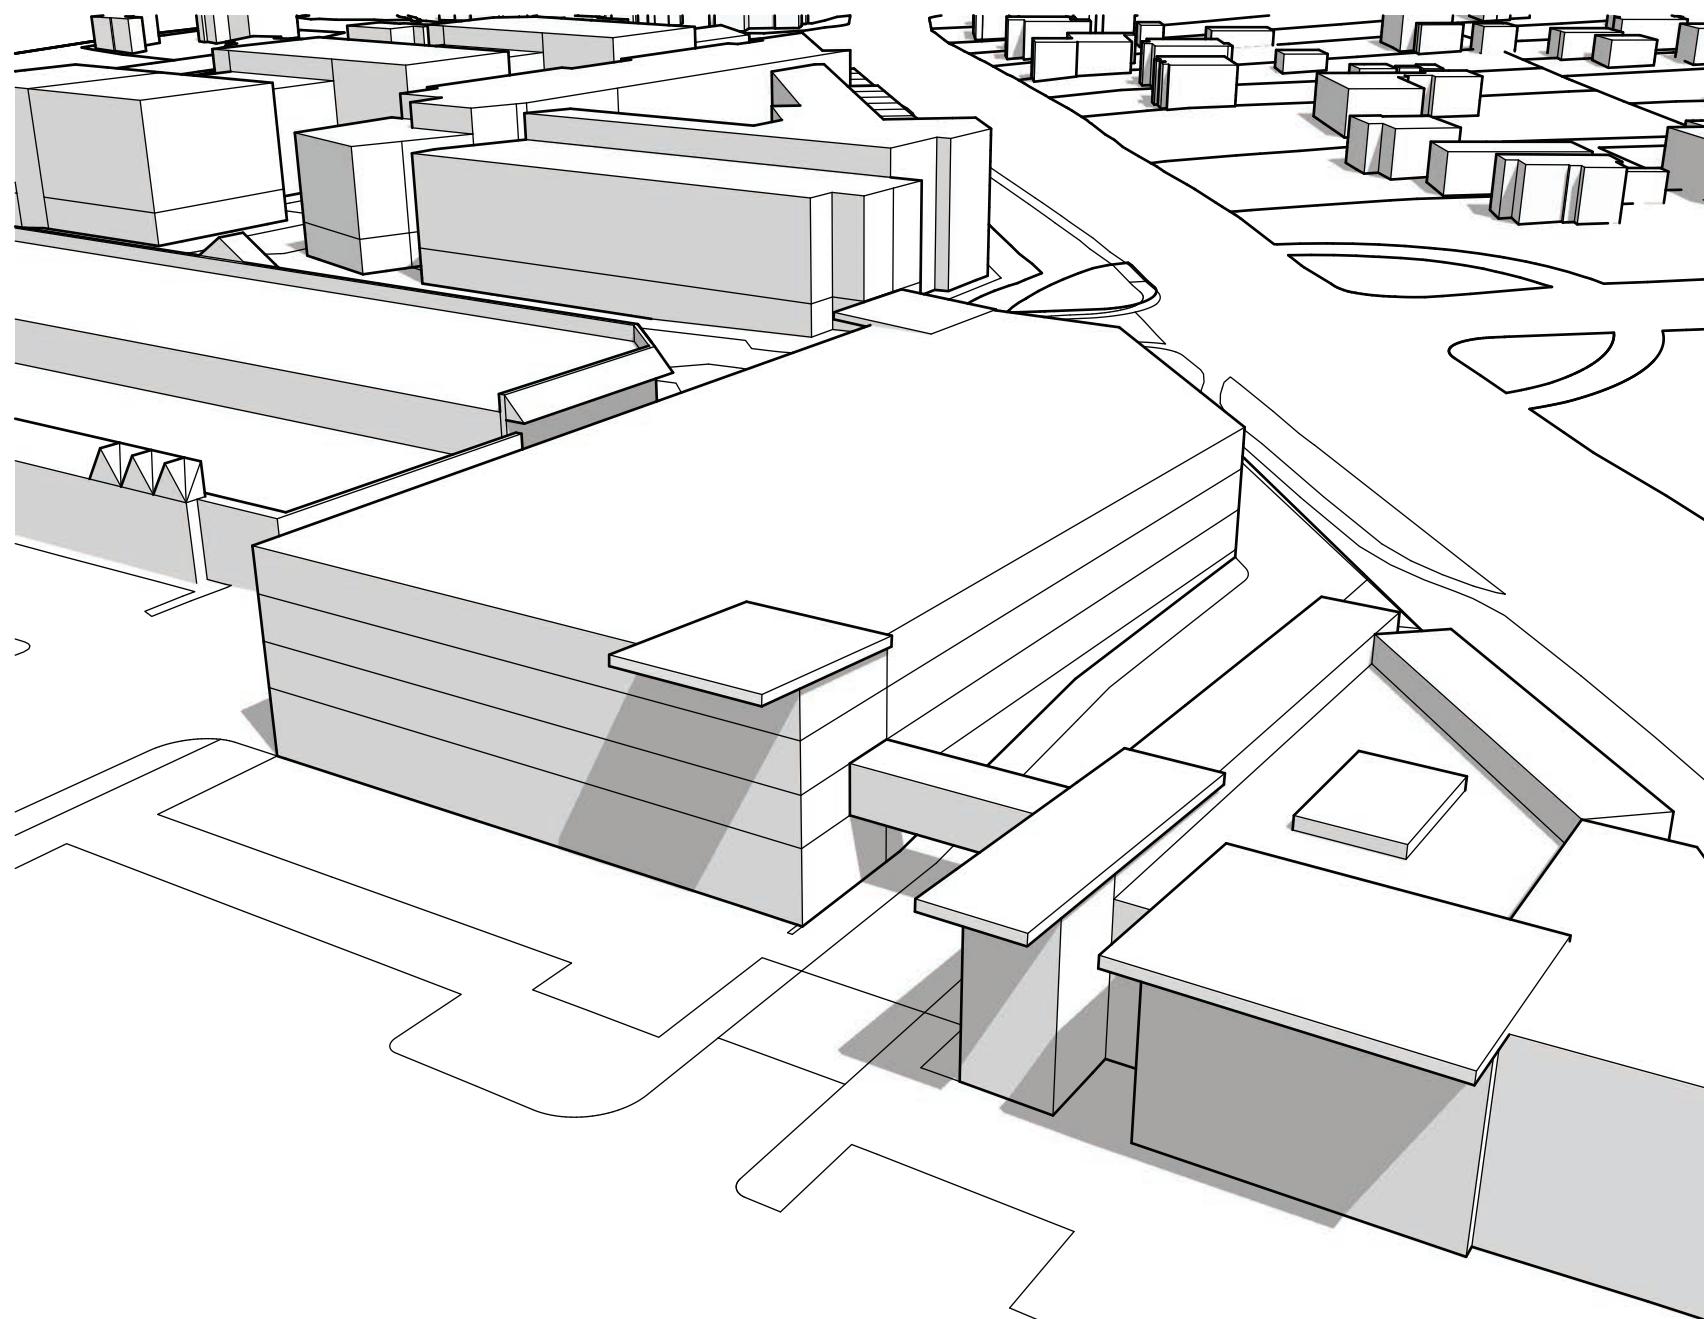


Option 2
Looking Southwest

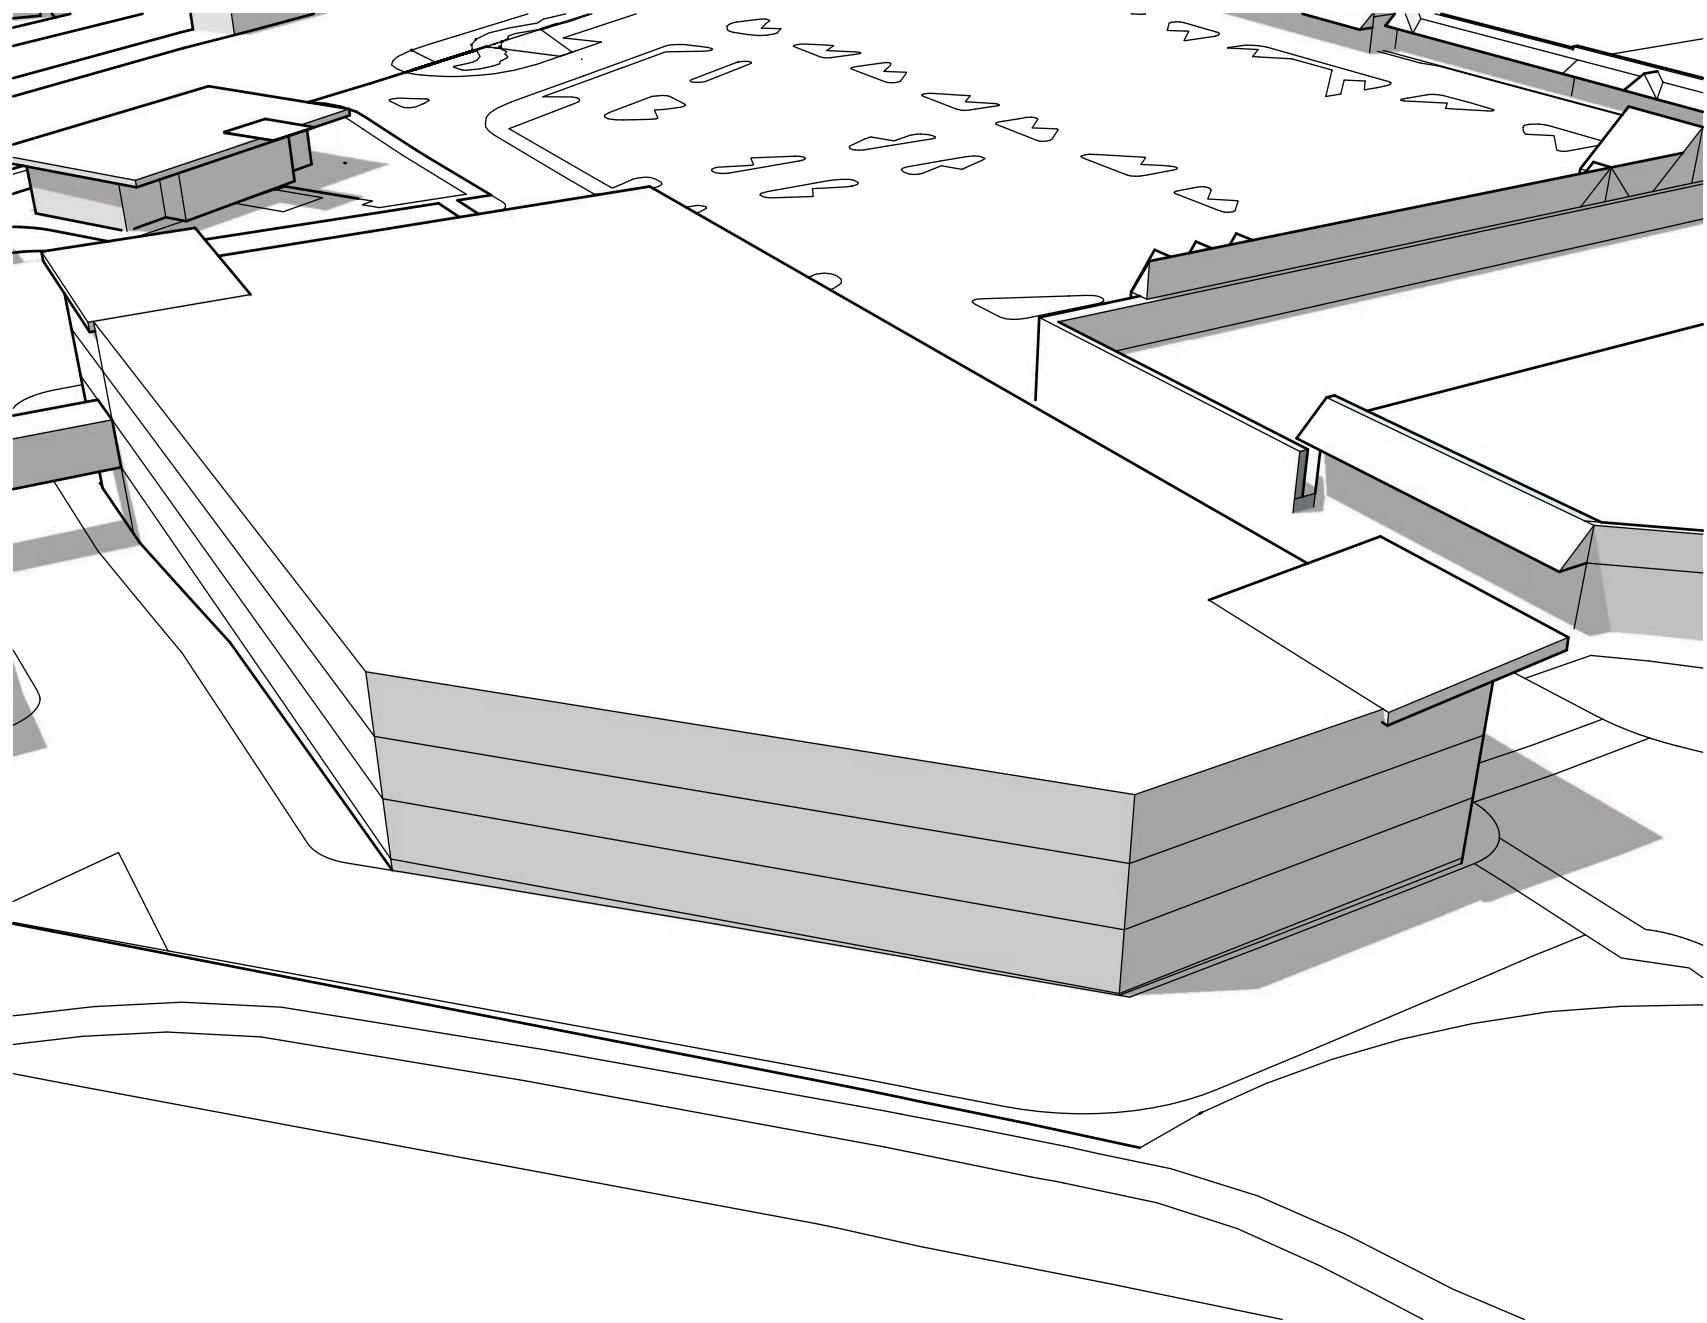


Option 3 5 Levels Above Grade

85	Vehicles	Level 1	Below Grade
75	Vehicles	Level 2	Above Grade
75	Vehicles	Level 3	Above Grade
75	Vehicles	Level 4	Above Grade
75	Vehicles	Level 5	Above Grade
85	Vehicles	Level 6	Above Grade


470 Vehicles Total (approx.)

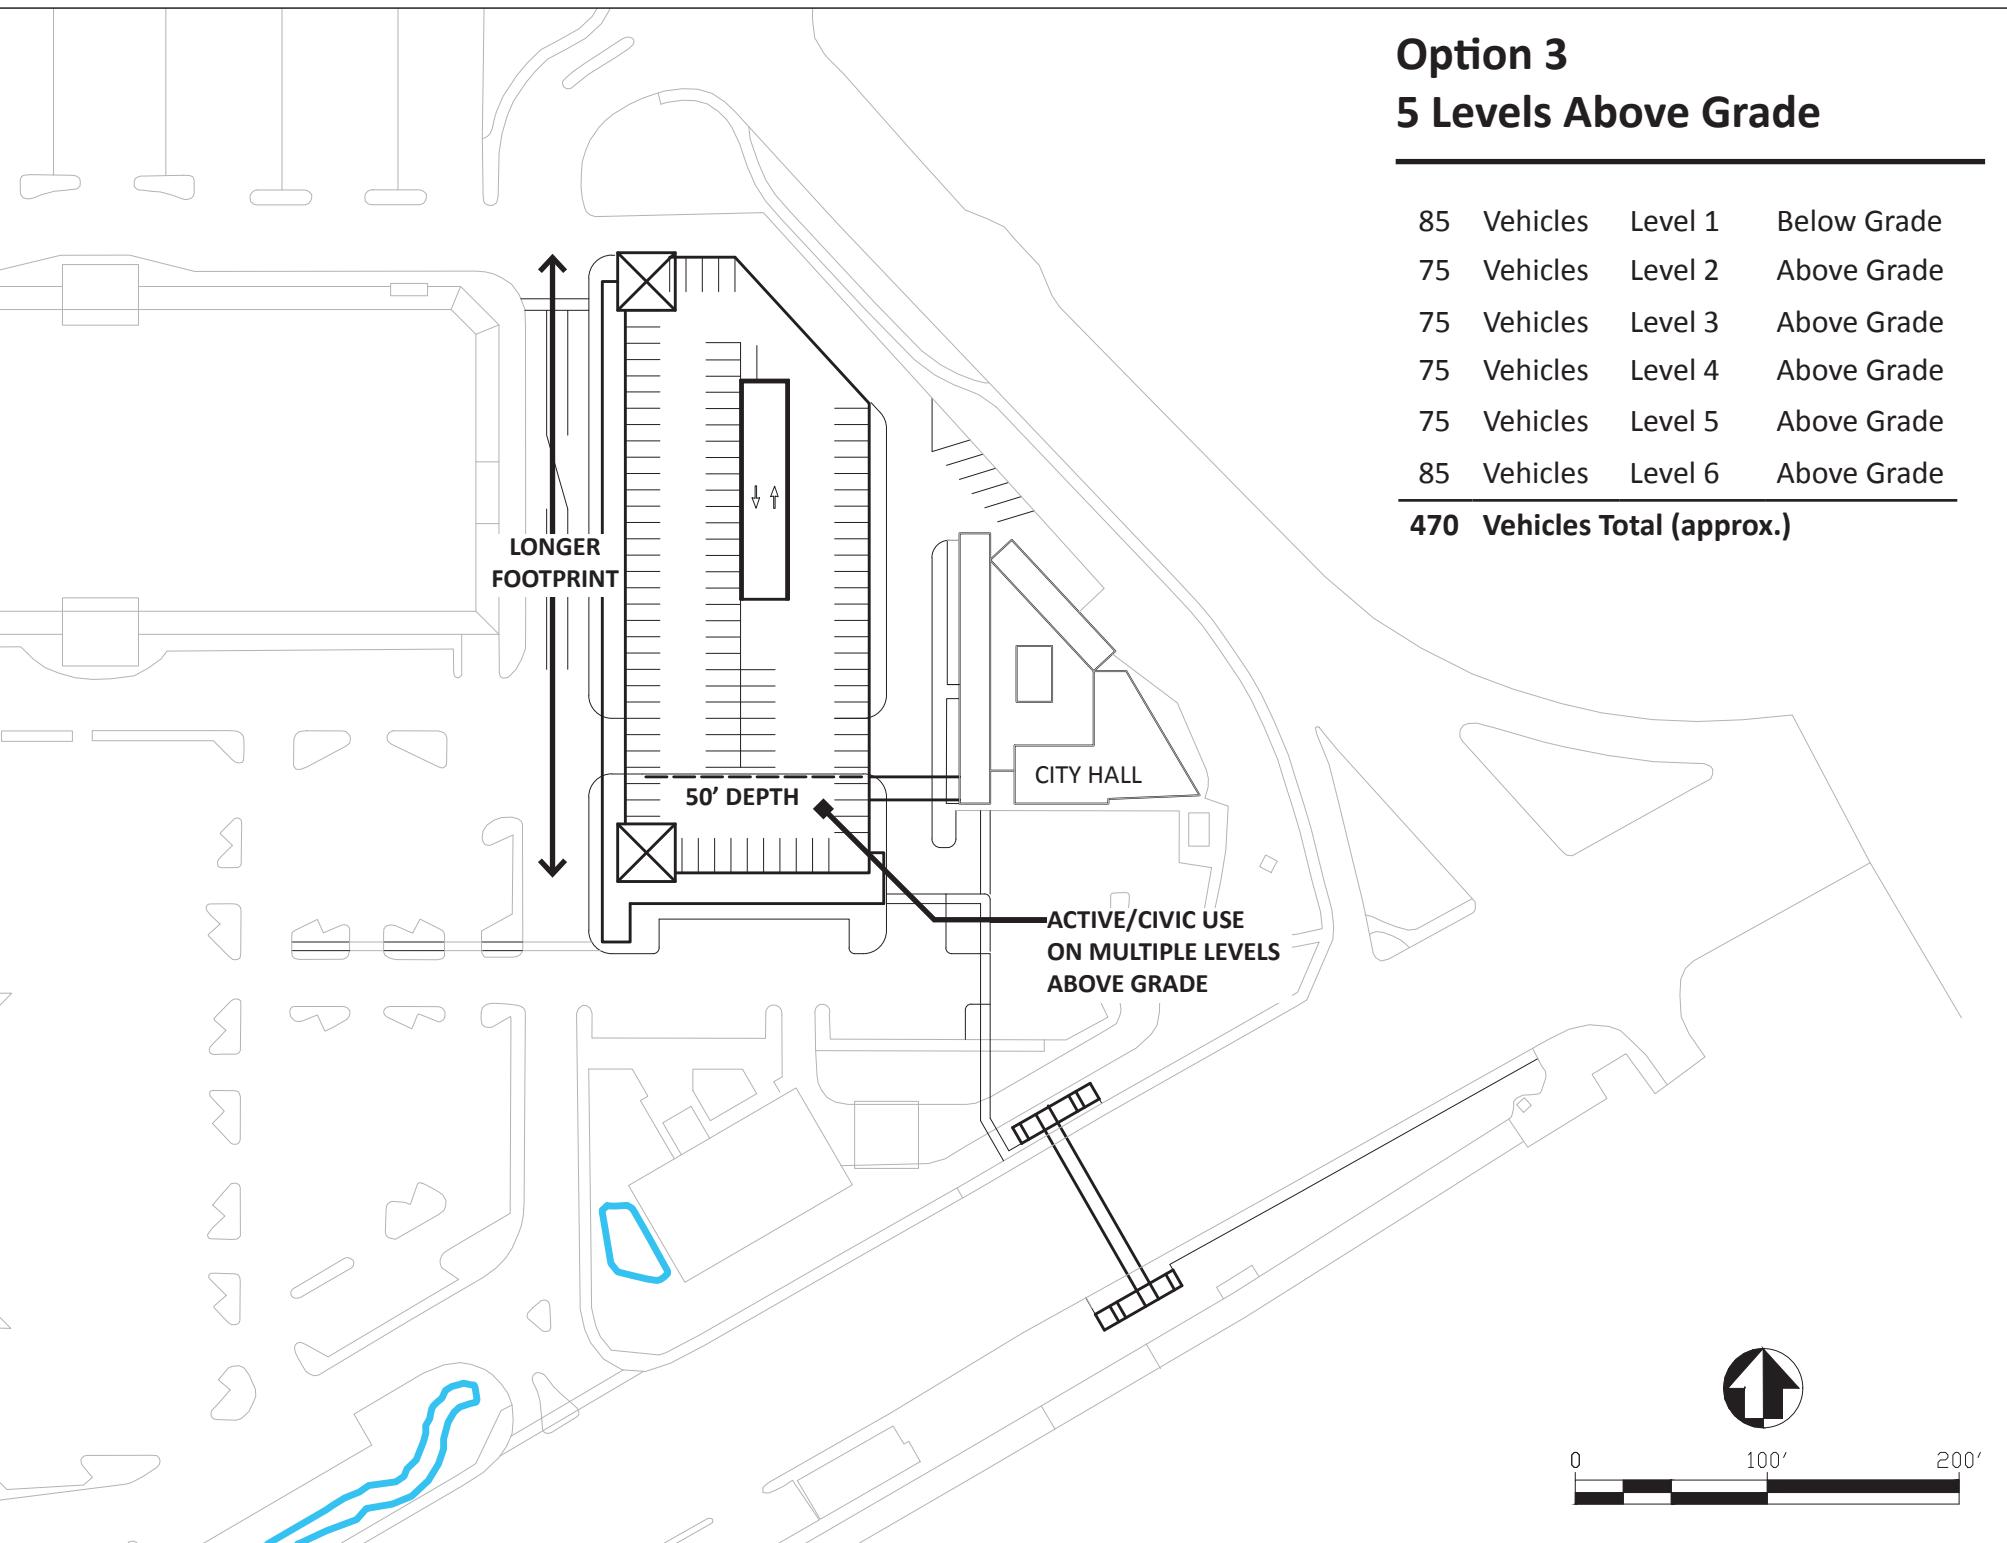


Option 3
Looking Southeast

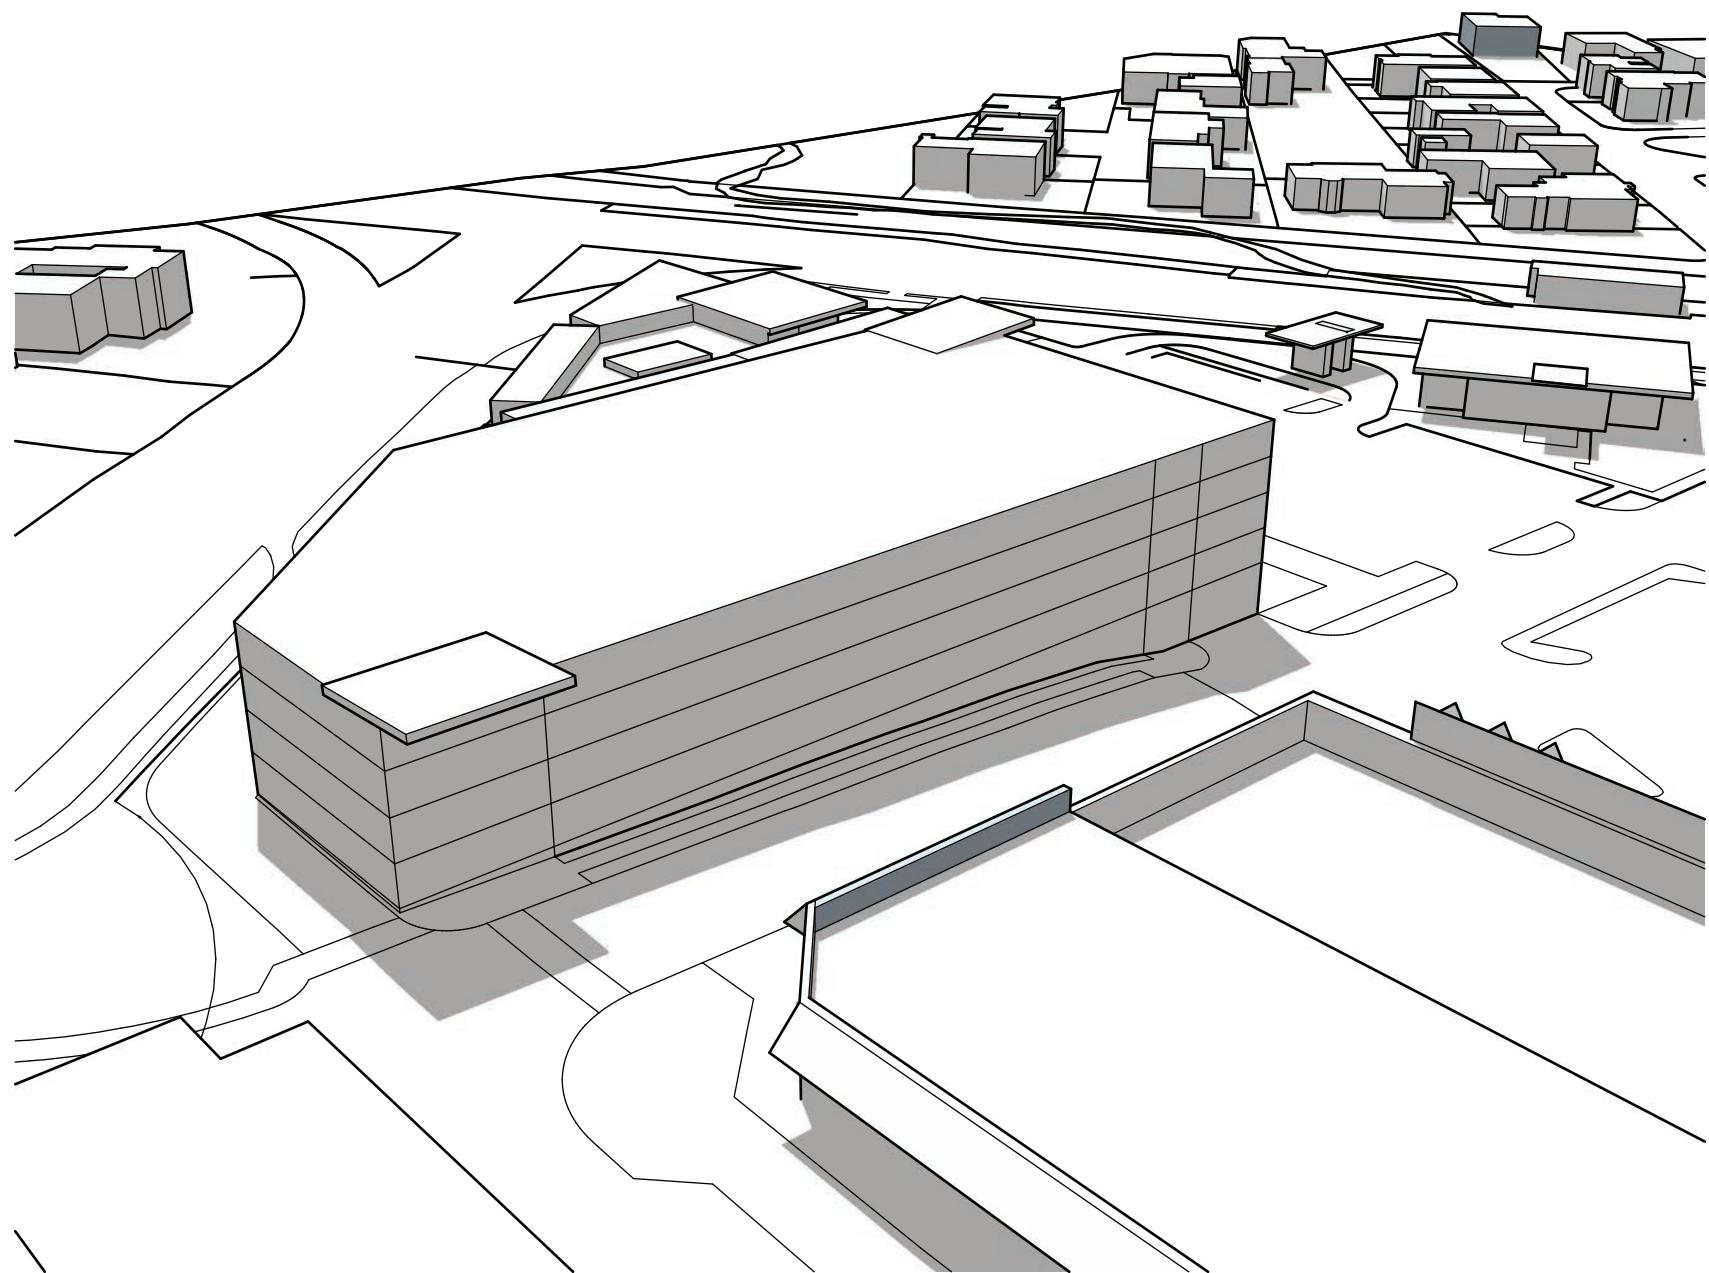


Option 3
Looking East

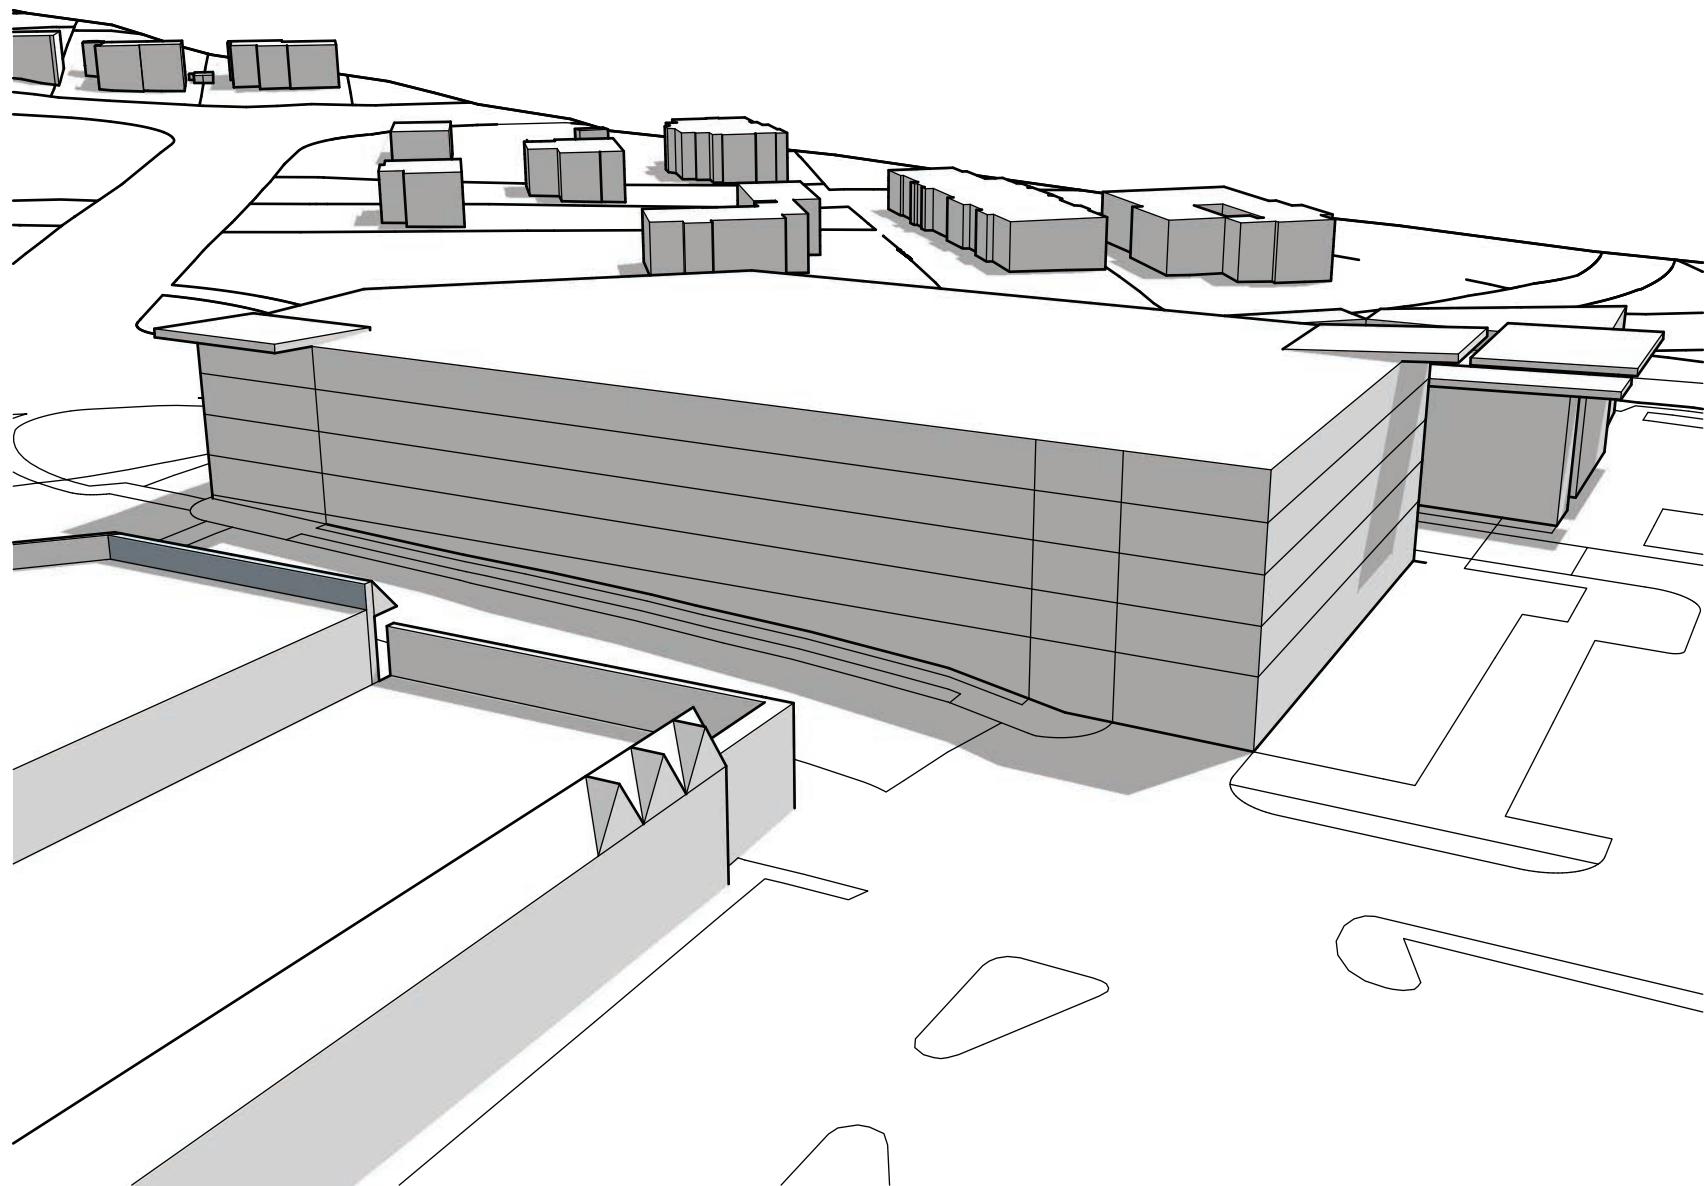

Option 3
Looking North

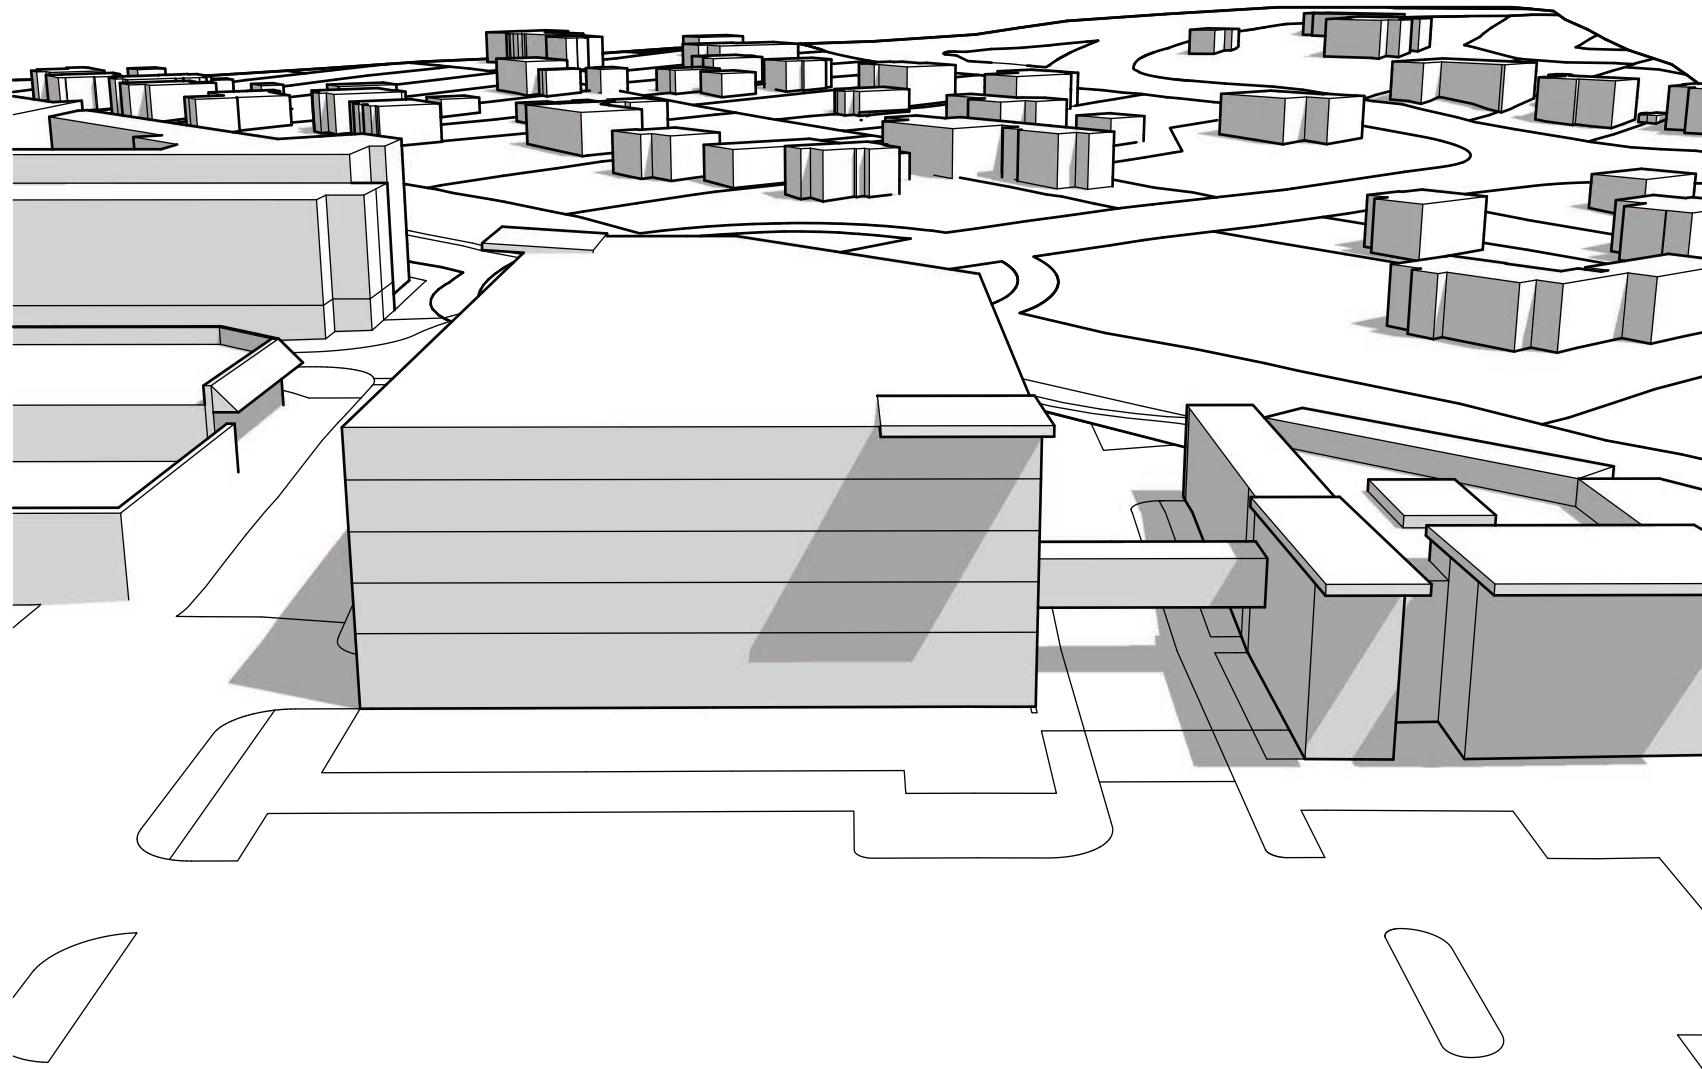

Option 3
Looking Northwest

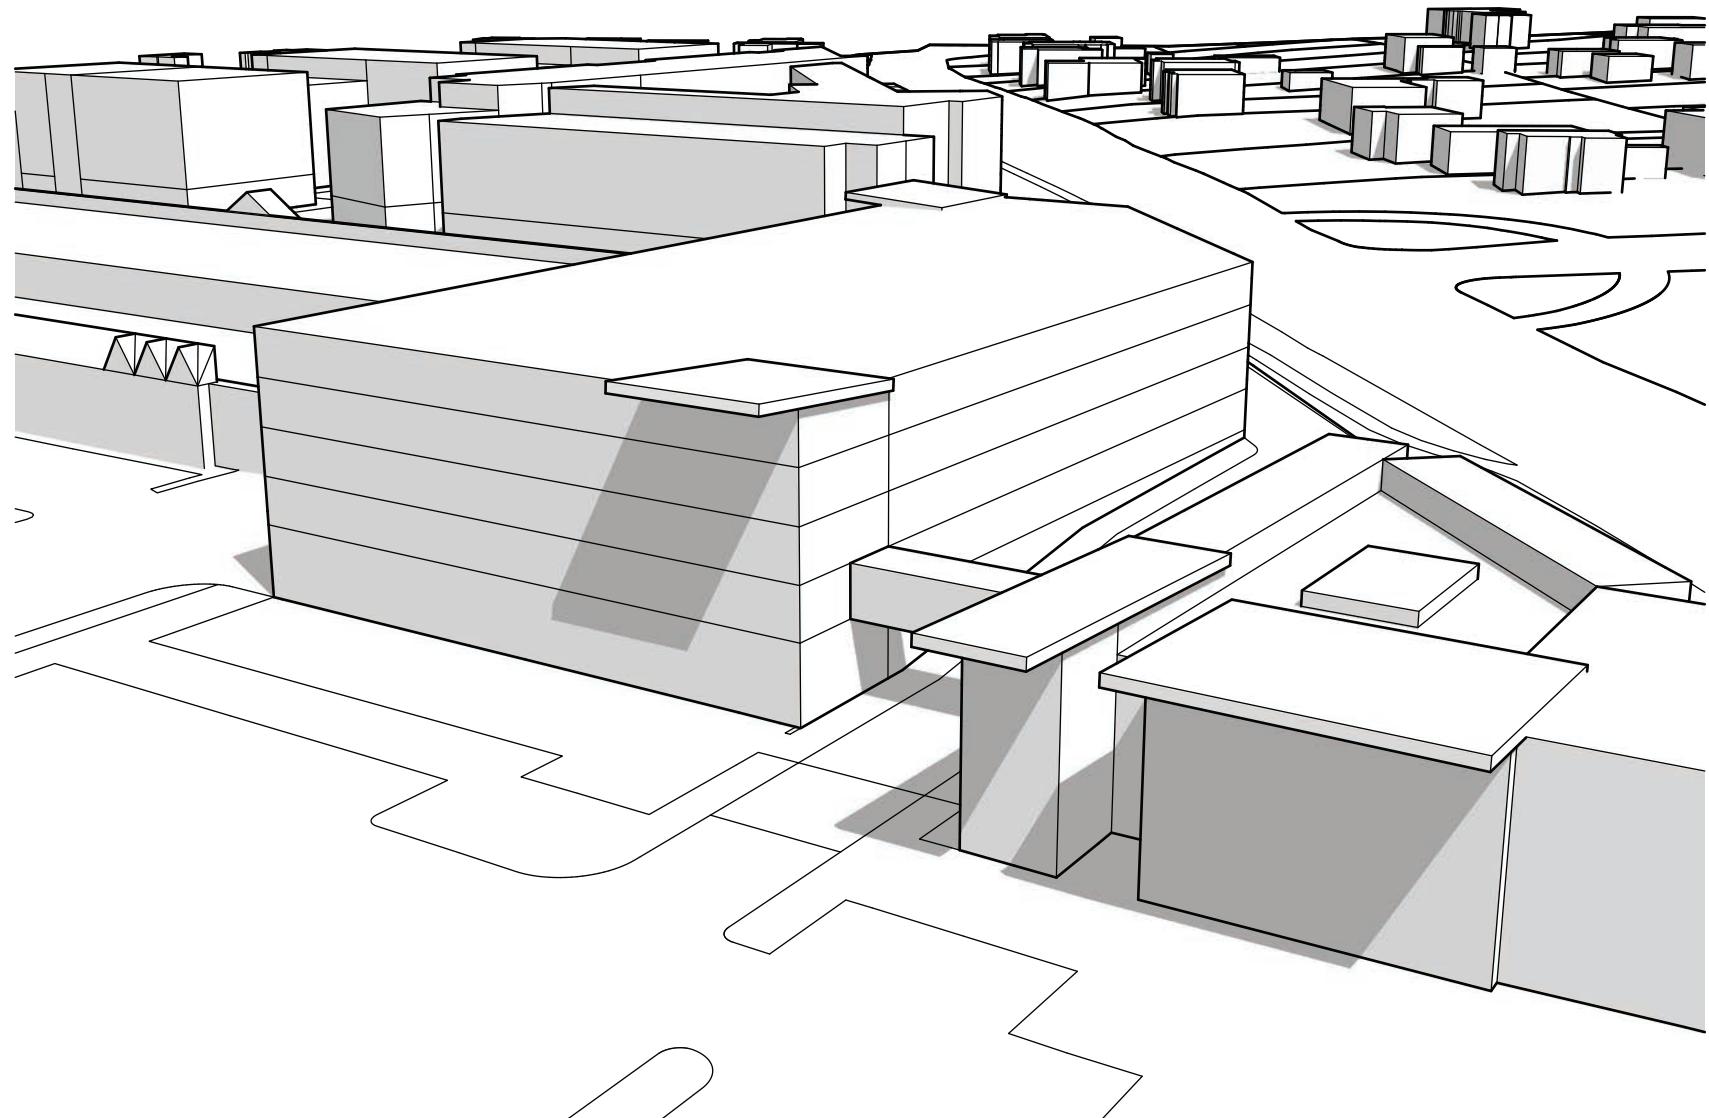

Option 3
Looking Southwest

